





5 Proposed Front Elevation




6 Proposed Rear Elevation

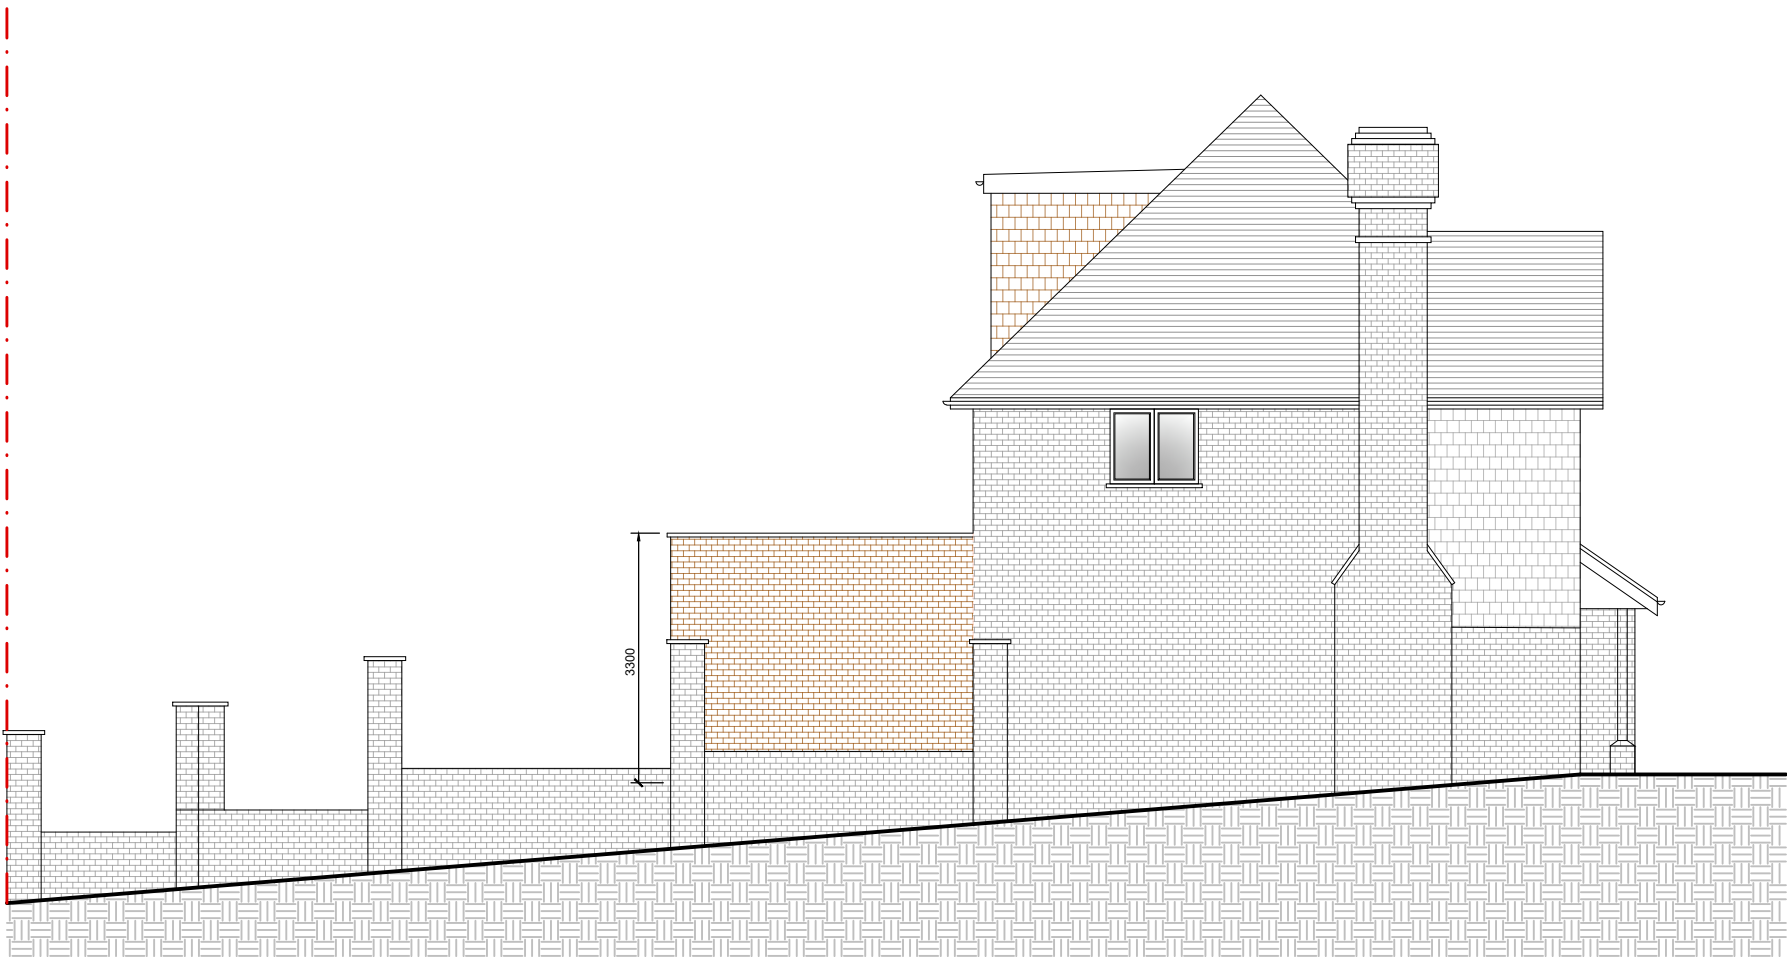

7 Proposed Side Elevation

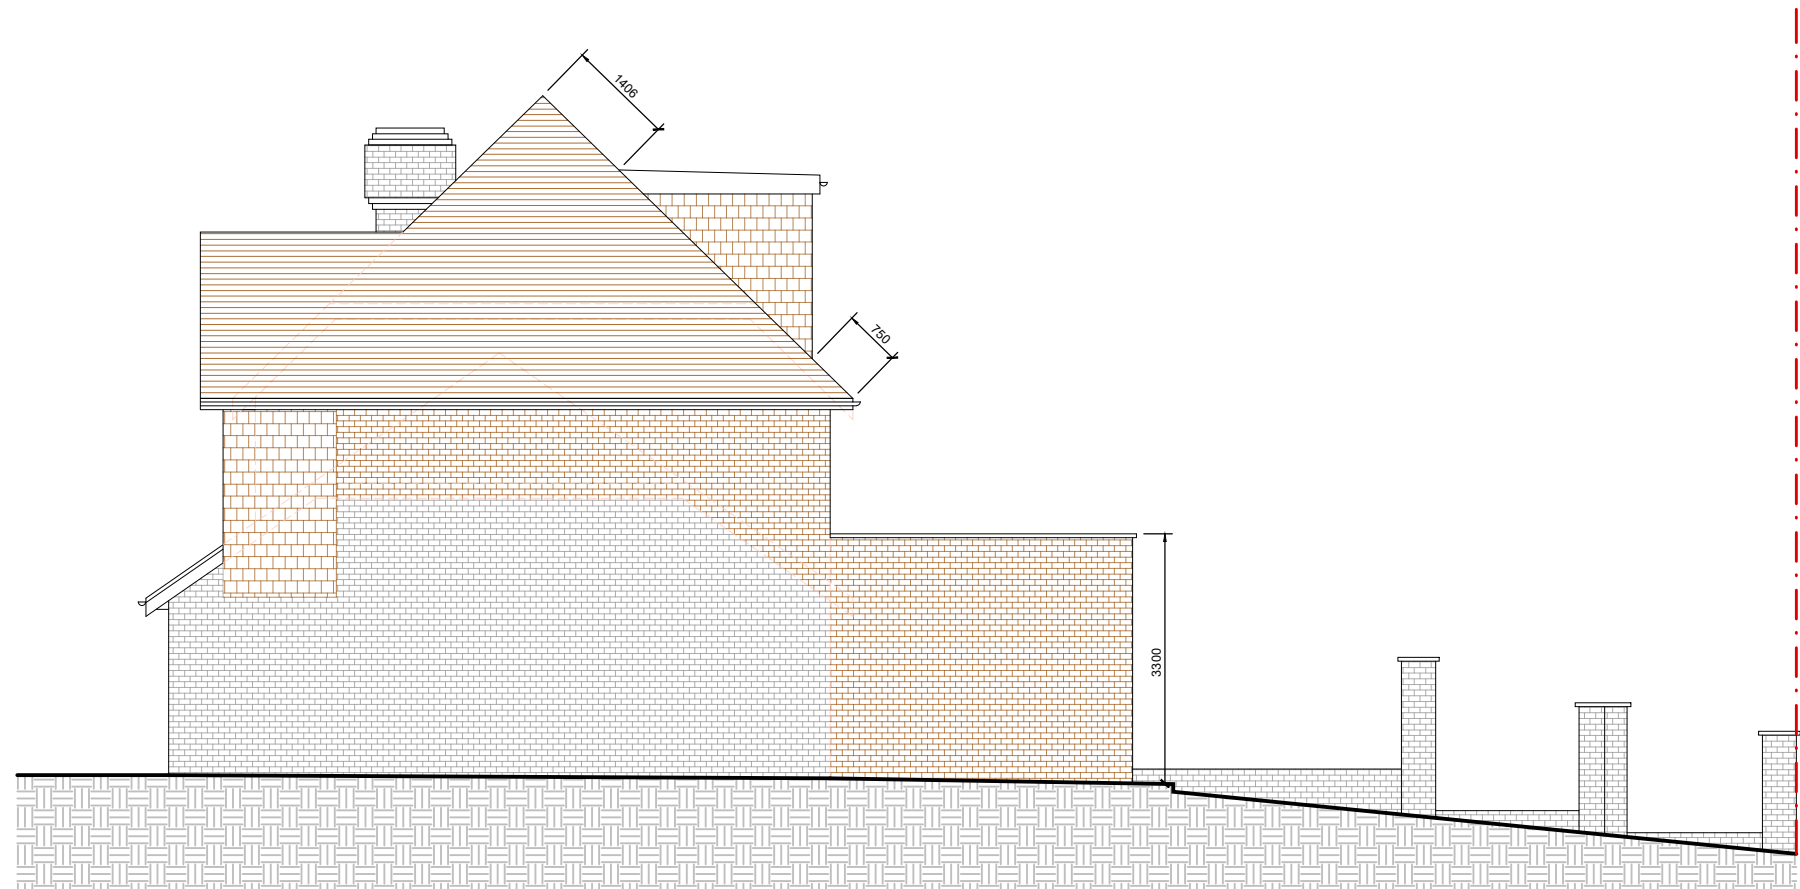

8 Proposed Side Elevation

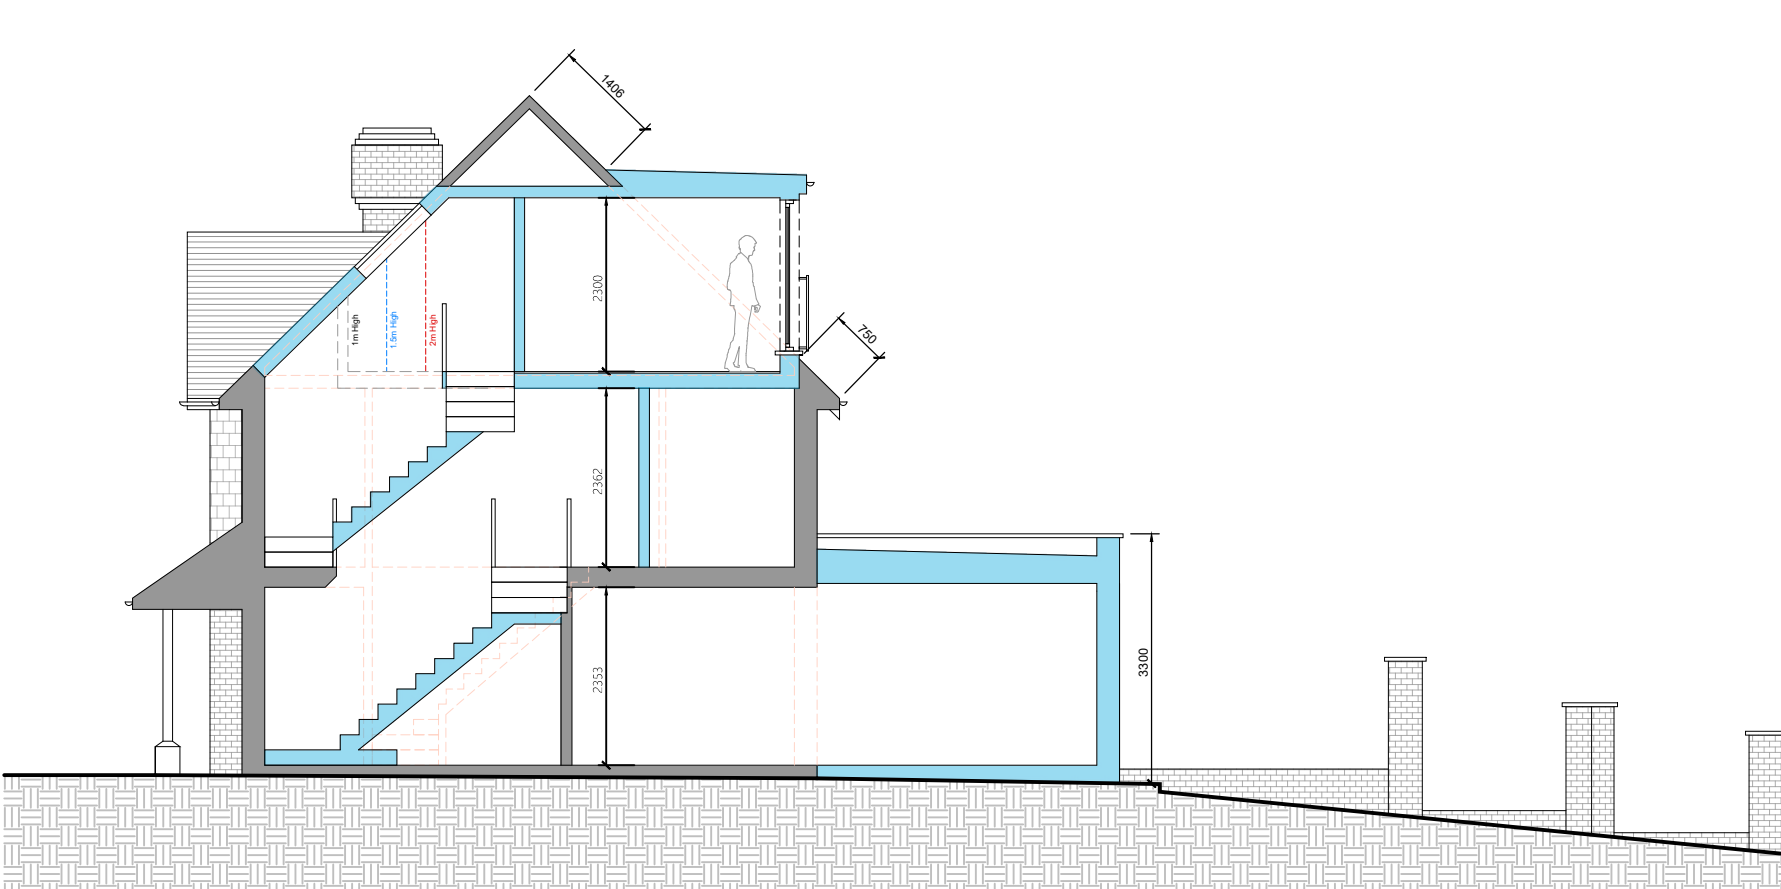

9 Proposed Side Section