


Location Plan

Site Address: 2, Heatherfold Way, Eastcote, HA5 2LG

Date Produced: 07-Jul-2026

Scale: 1:1250 @A4

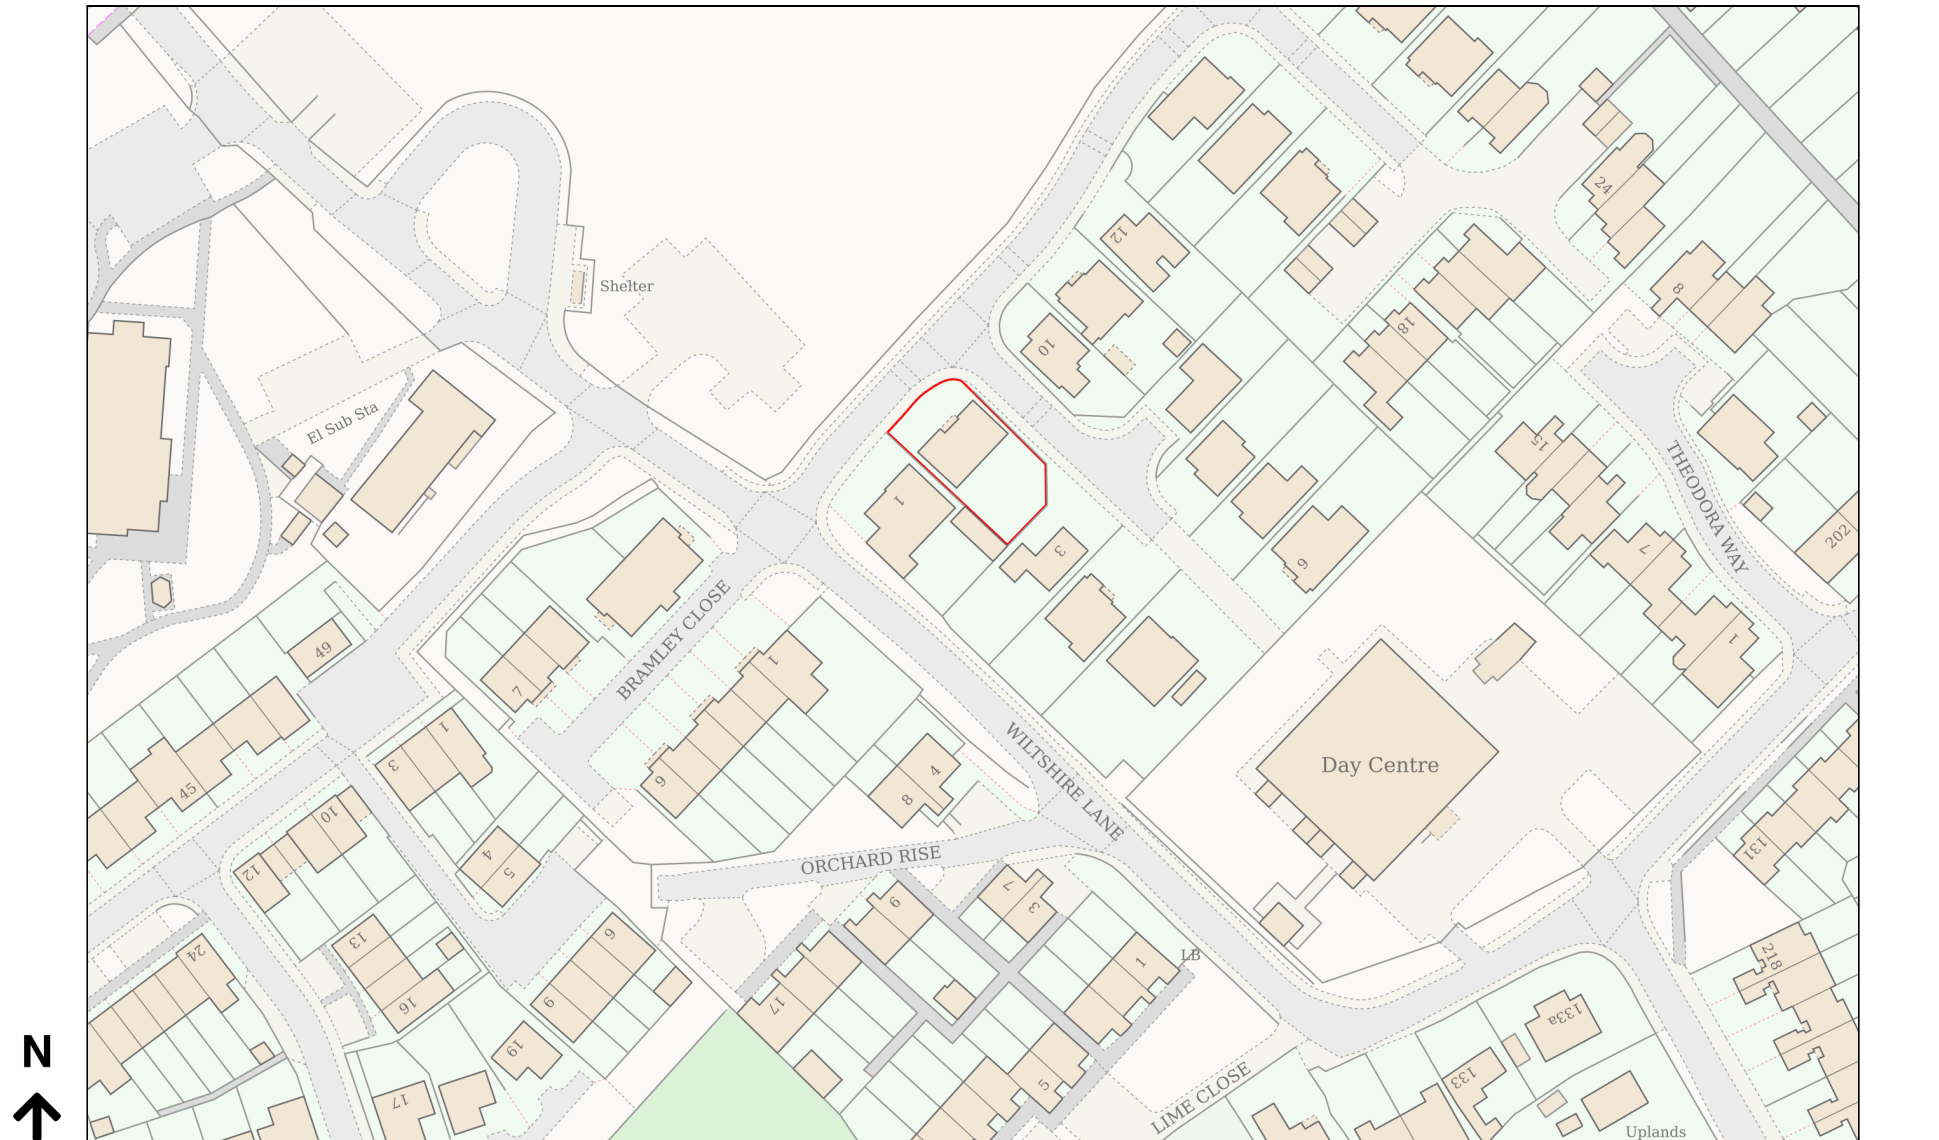

Planning Portal Reference: PP-15068602v1