
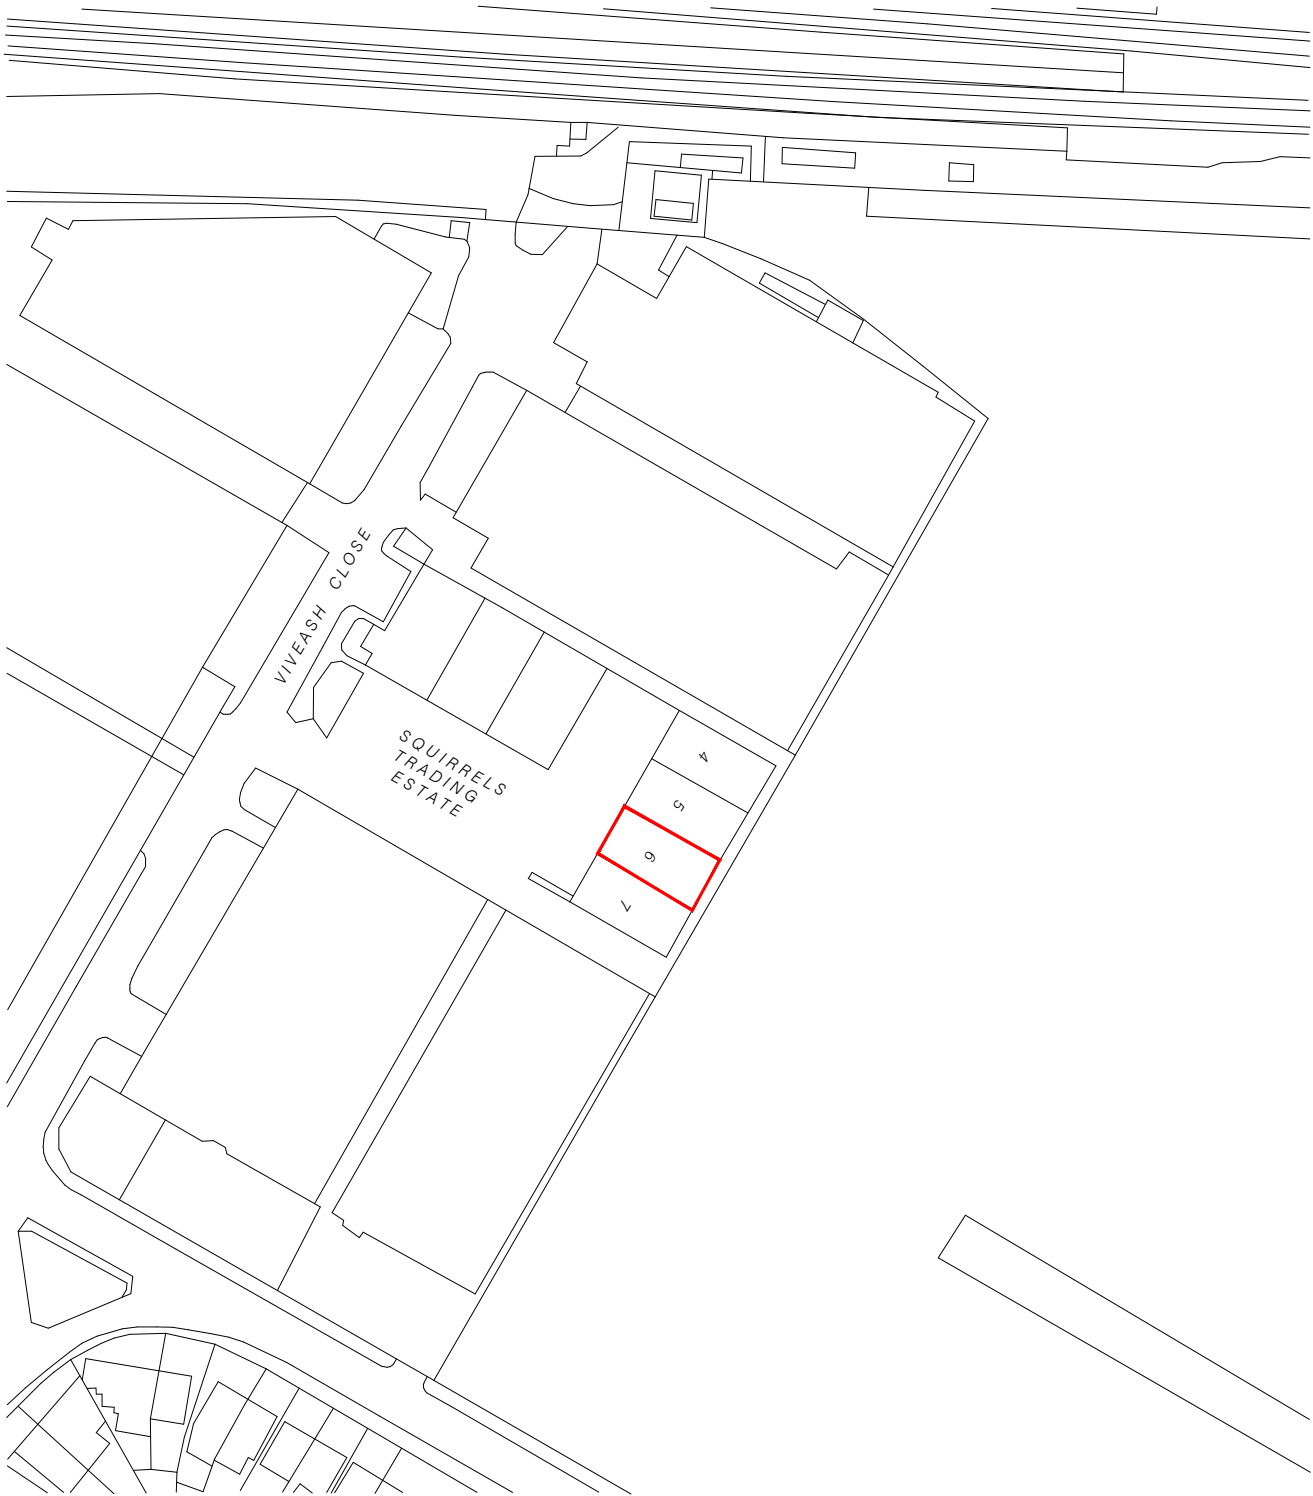


NOTES
This drawing is for planning use only,
structure and building control approval is
required before commencement of any
building works.do not reproduce this
drawing without permission, this drawing
is subject to copyright .

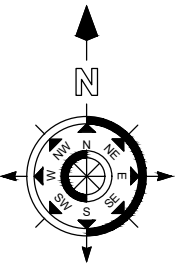

Issue	Notes	Drawn	Date
Express Plans Suite 12, 29 Belmont Road, Uxbrdge, UB8 1QS Tel: 07375 455206 Email: info@expressplans.co.uk Client London Bazaar Unit 6 Squirrels Trading Estate Viveash Close, Hayes UB3 4RZ Drawing Title LOCATION PLAN Scale 1:500 Date 12/06/26 Checked AZ Drawn By AZ Drawing Number D07 Revision			