


Location Plan

Site Address: Easting: 505761 Northing: 185366

Date Produced: 13-Jul-2026

Scale: 1:2500 @A4

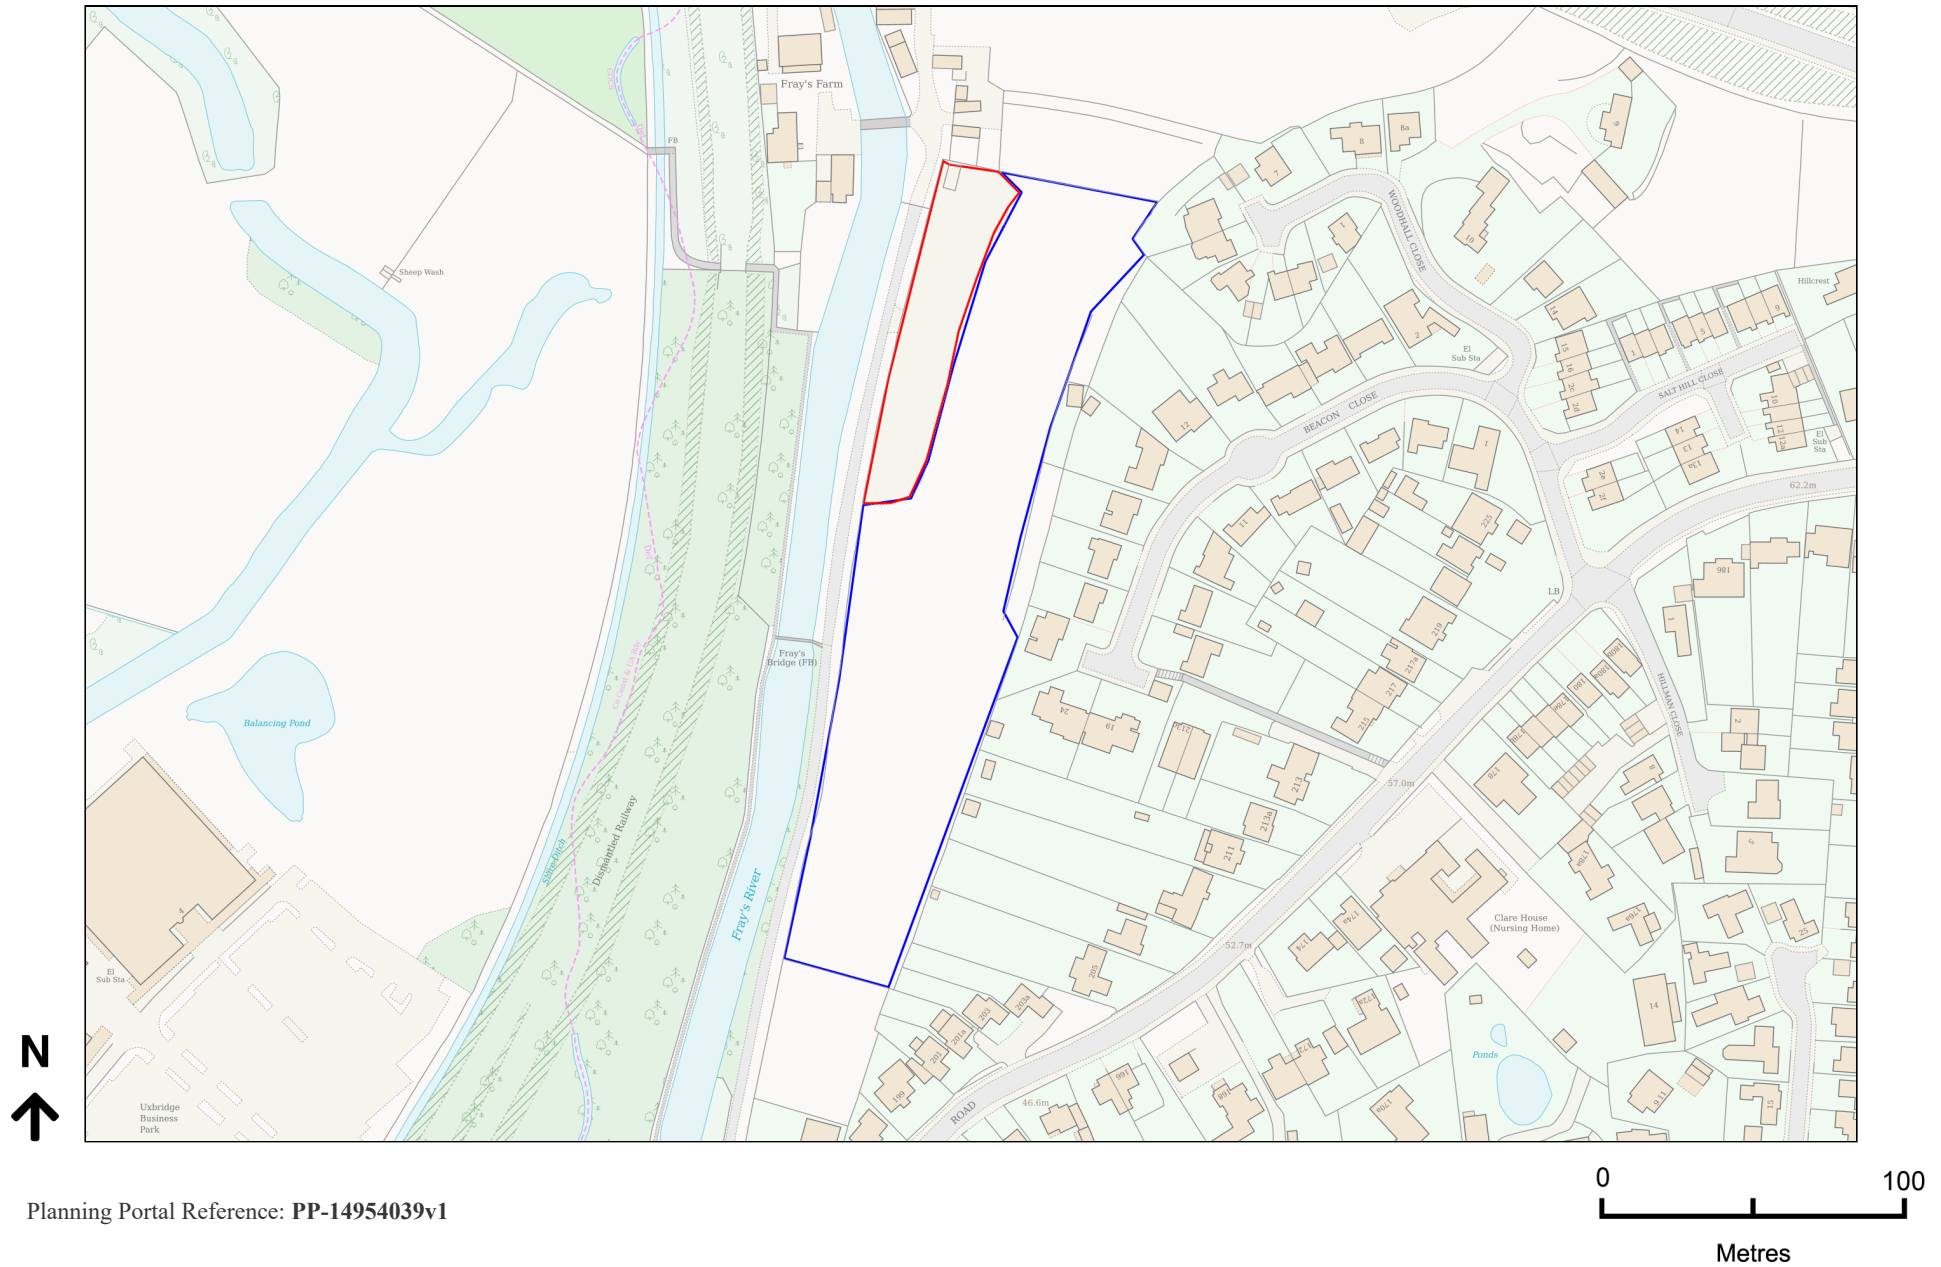

Planning Portal Reference: PP-14954039v1