


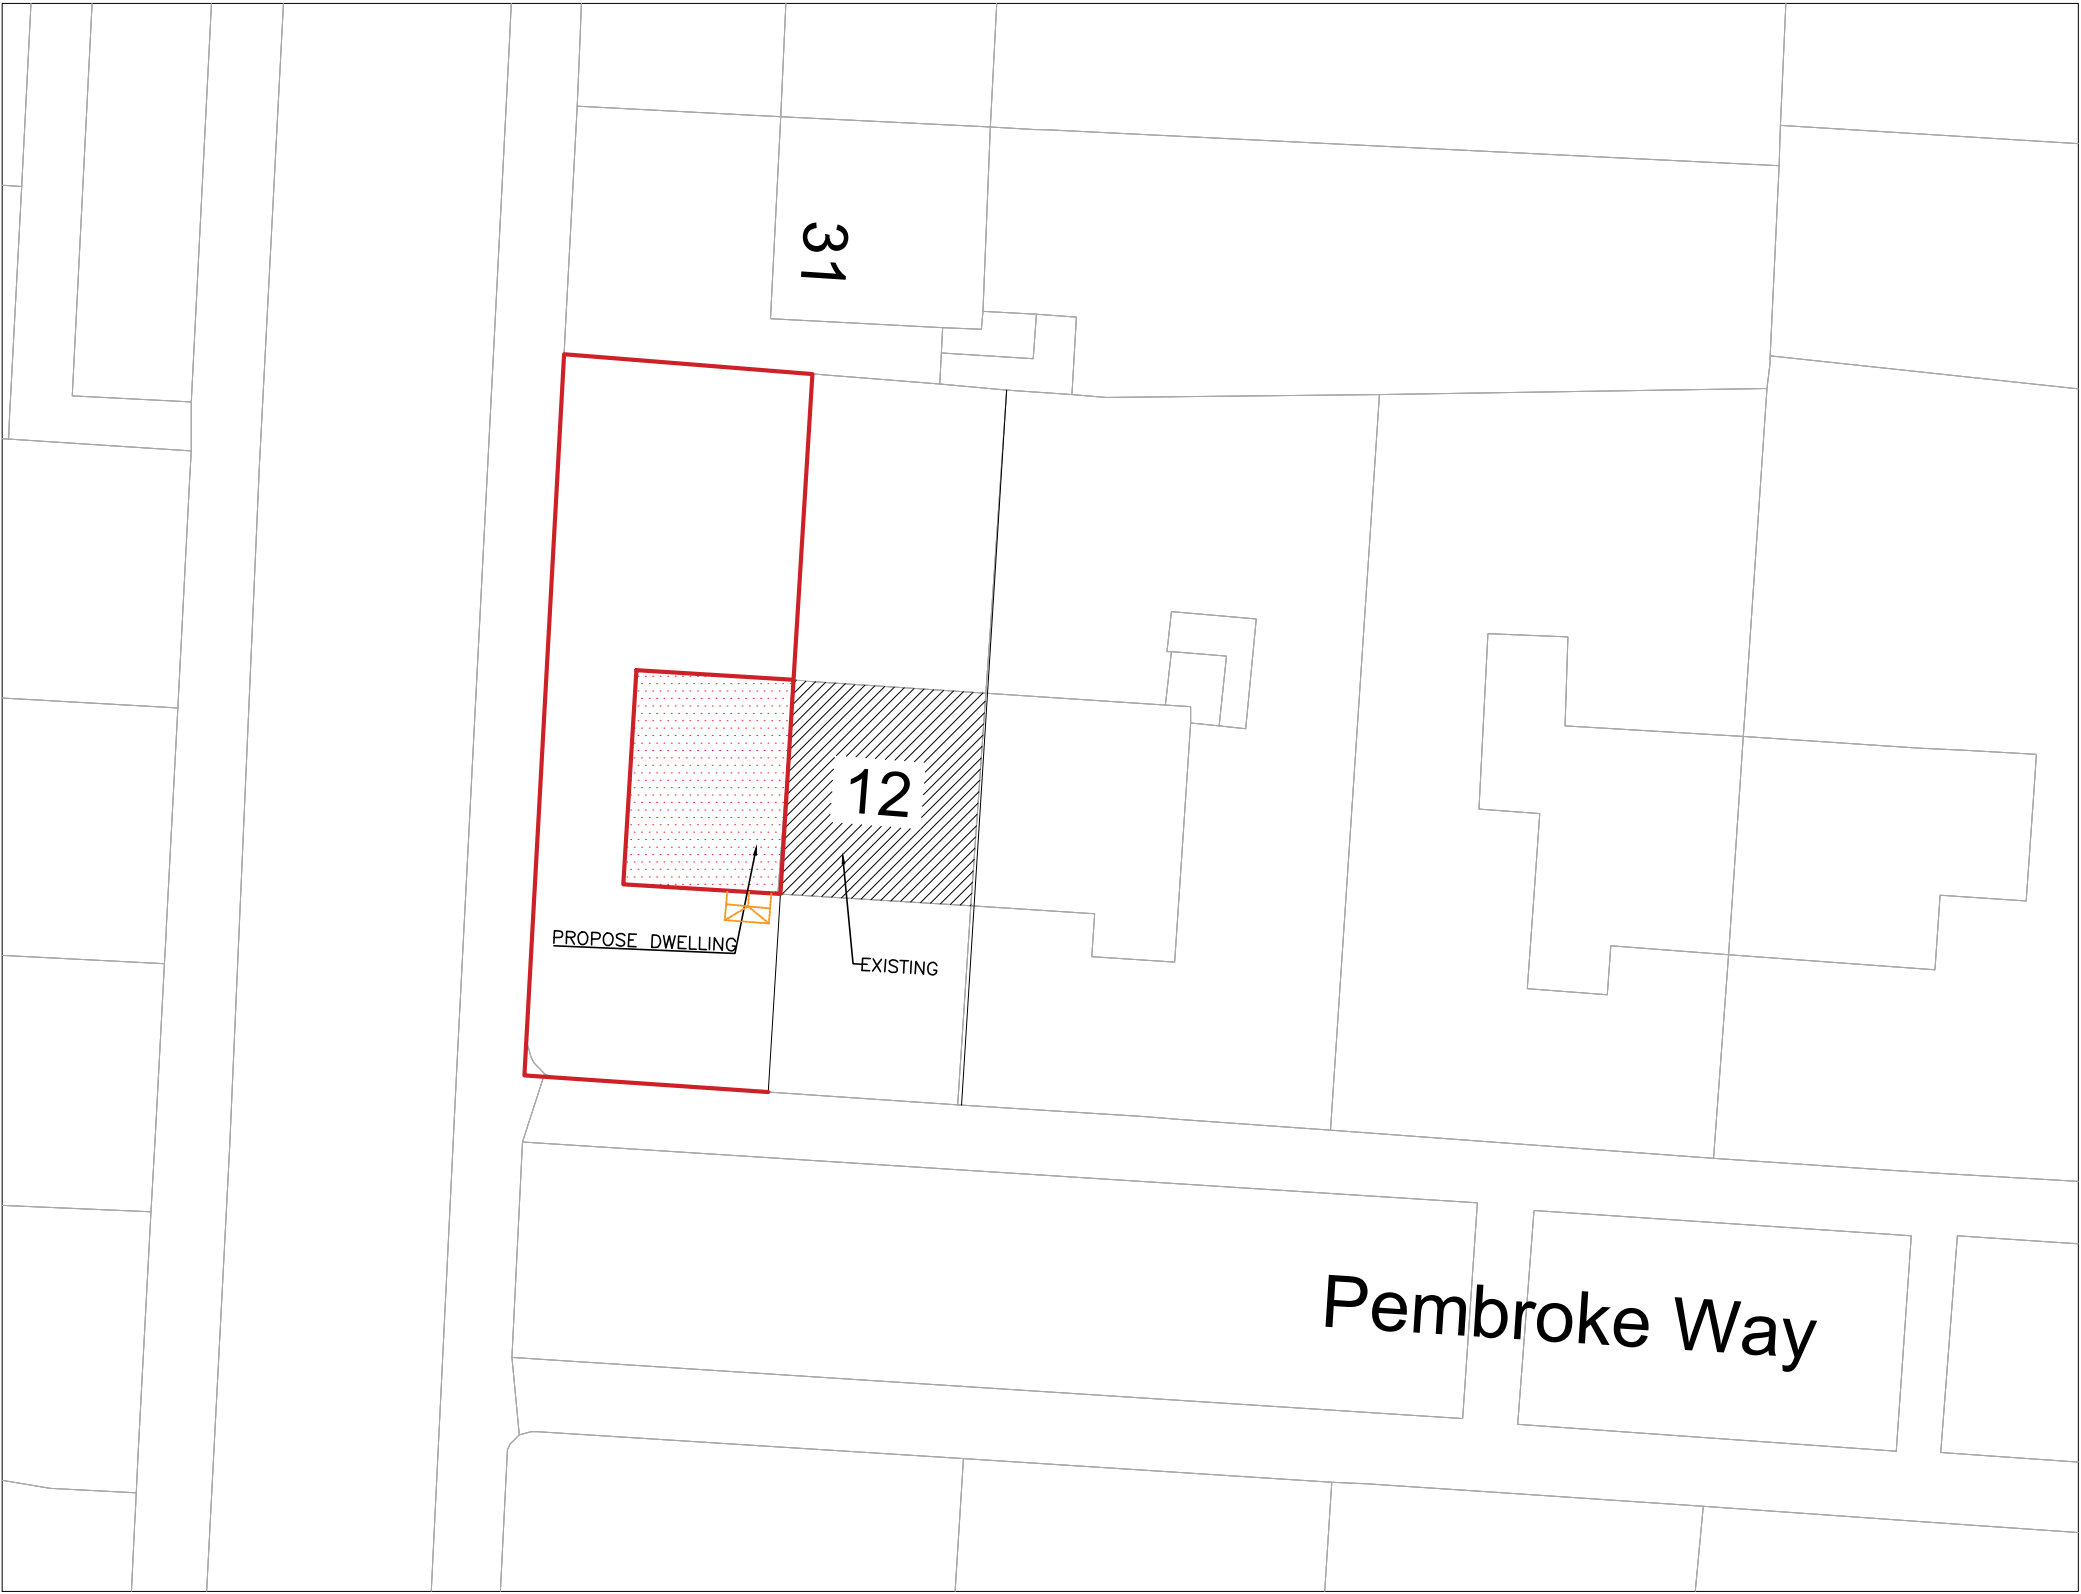

30 Rutherford Close,
UB8 3WG
+44 743 8881857

Project Name:

12A PEMBROKE WY,
HAYES UB3 1PZ,

Client's Name:

ZAYYN ARMAN

Architect:

Title:

BLOCK PLAN

Checked By :

Drawn By:

Revised Dates :

Rev.....

Rev.....

Scale:
1:500

Date : 24-06-2025

JOB NO. 2605	DRG NO.
--------------	---------

NOTES:

PRESENTATION
DRAWING