



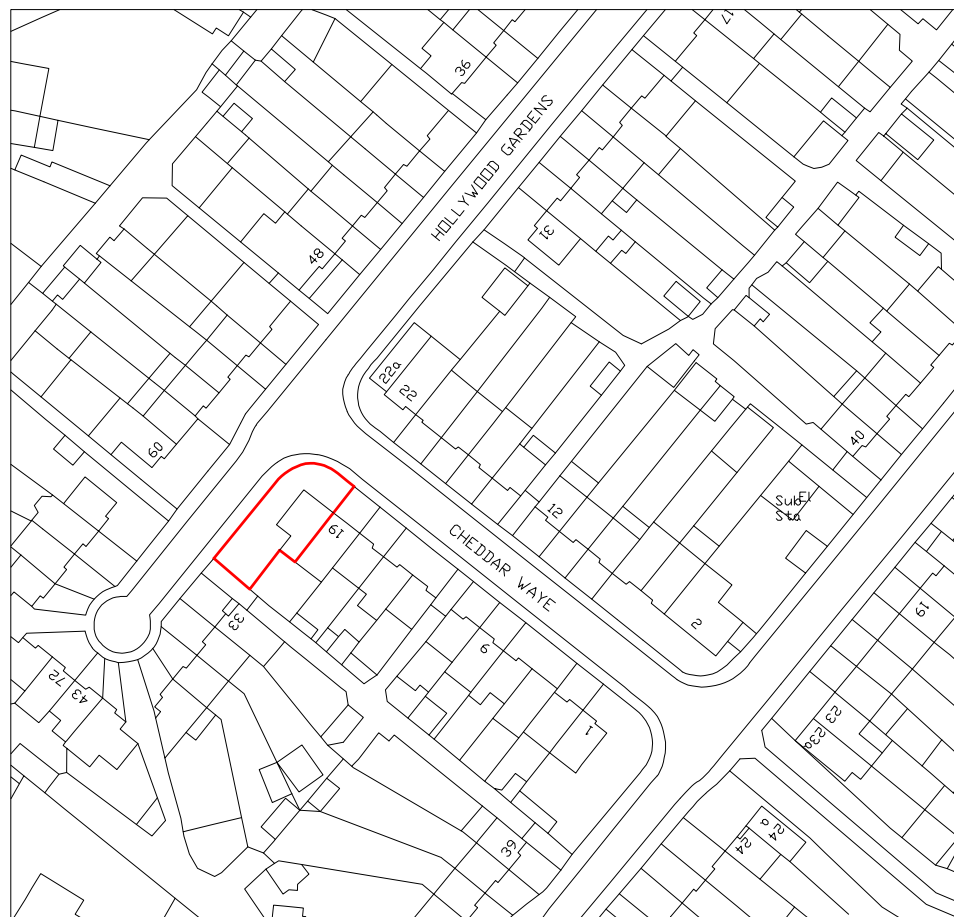


Location Plan

Scale 1:1250

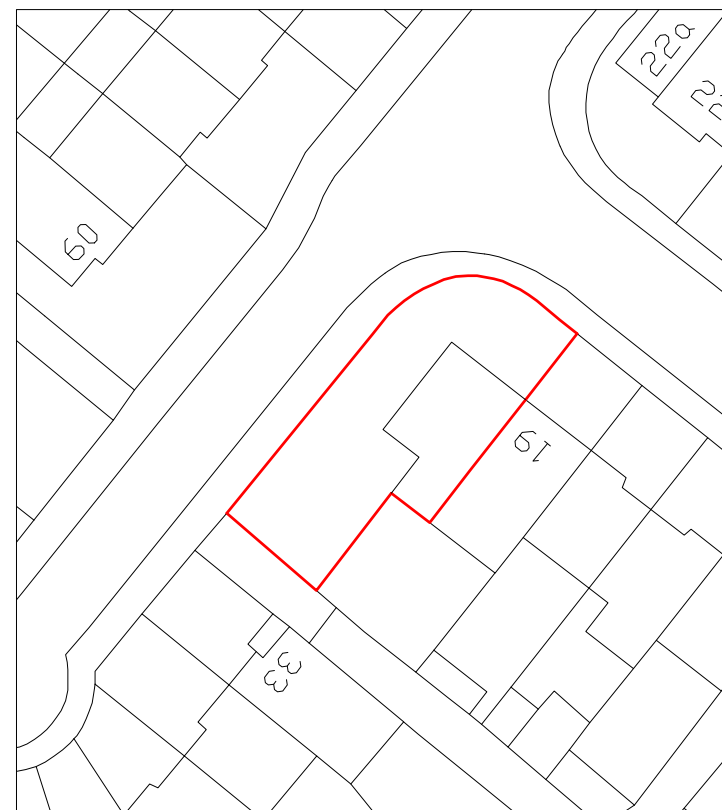

Block Plan
Scale 1:500

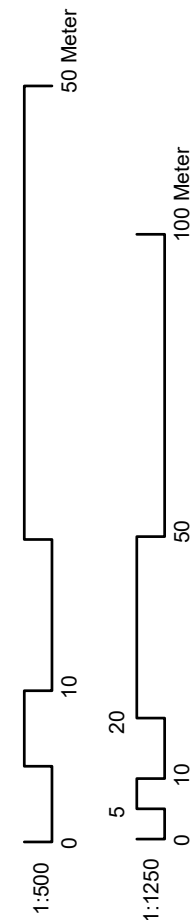

GENERAL NOTES:

ALL DIMENSIONS ARE IN MILLIMETER. VERIFY ALL DIMENSIONS AND CONDITIONS BEFORE BUILDING OR STARTING CONSTRUCTION. NOTIFY THE DESIGNER IMMEDIATELY OF ANY DISCREPANCY OR VARIATION. ALL WORK TO COMPLY WITH CURRENT BUILDING REGULATIONS AND CODES OF PRACTICE

Title:

LOCATION & BLOCK PLAN

Site Address:

21 Cheddar
Way,
Hayes.
UB4 0DZ

Scale 1:1250/500 @A3

Date: 20/06/2026

Drawing No.:
2603 - 05

Revision Date:

MORPHITECTS

E:mail - info@morphitects.co.uk

(M) - 07587771845