


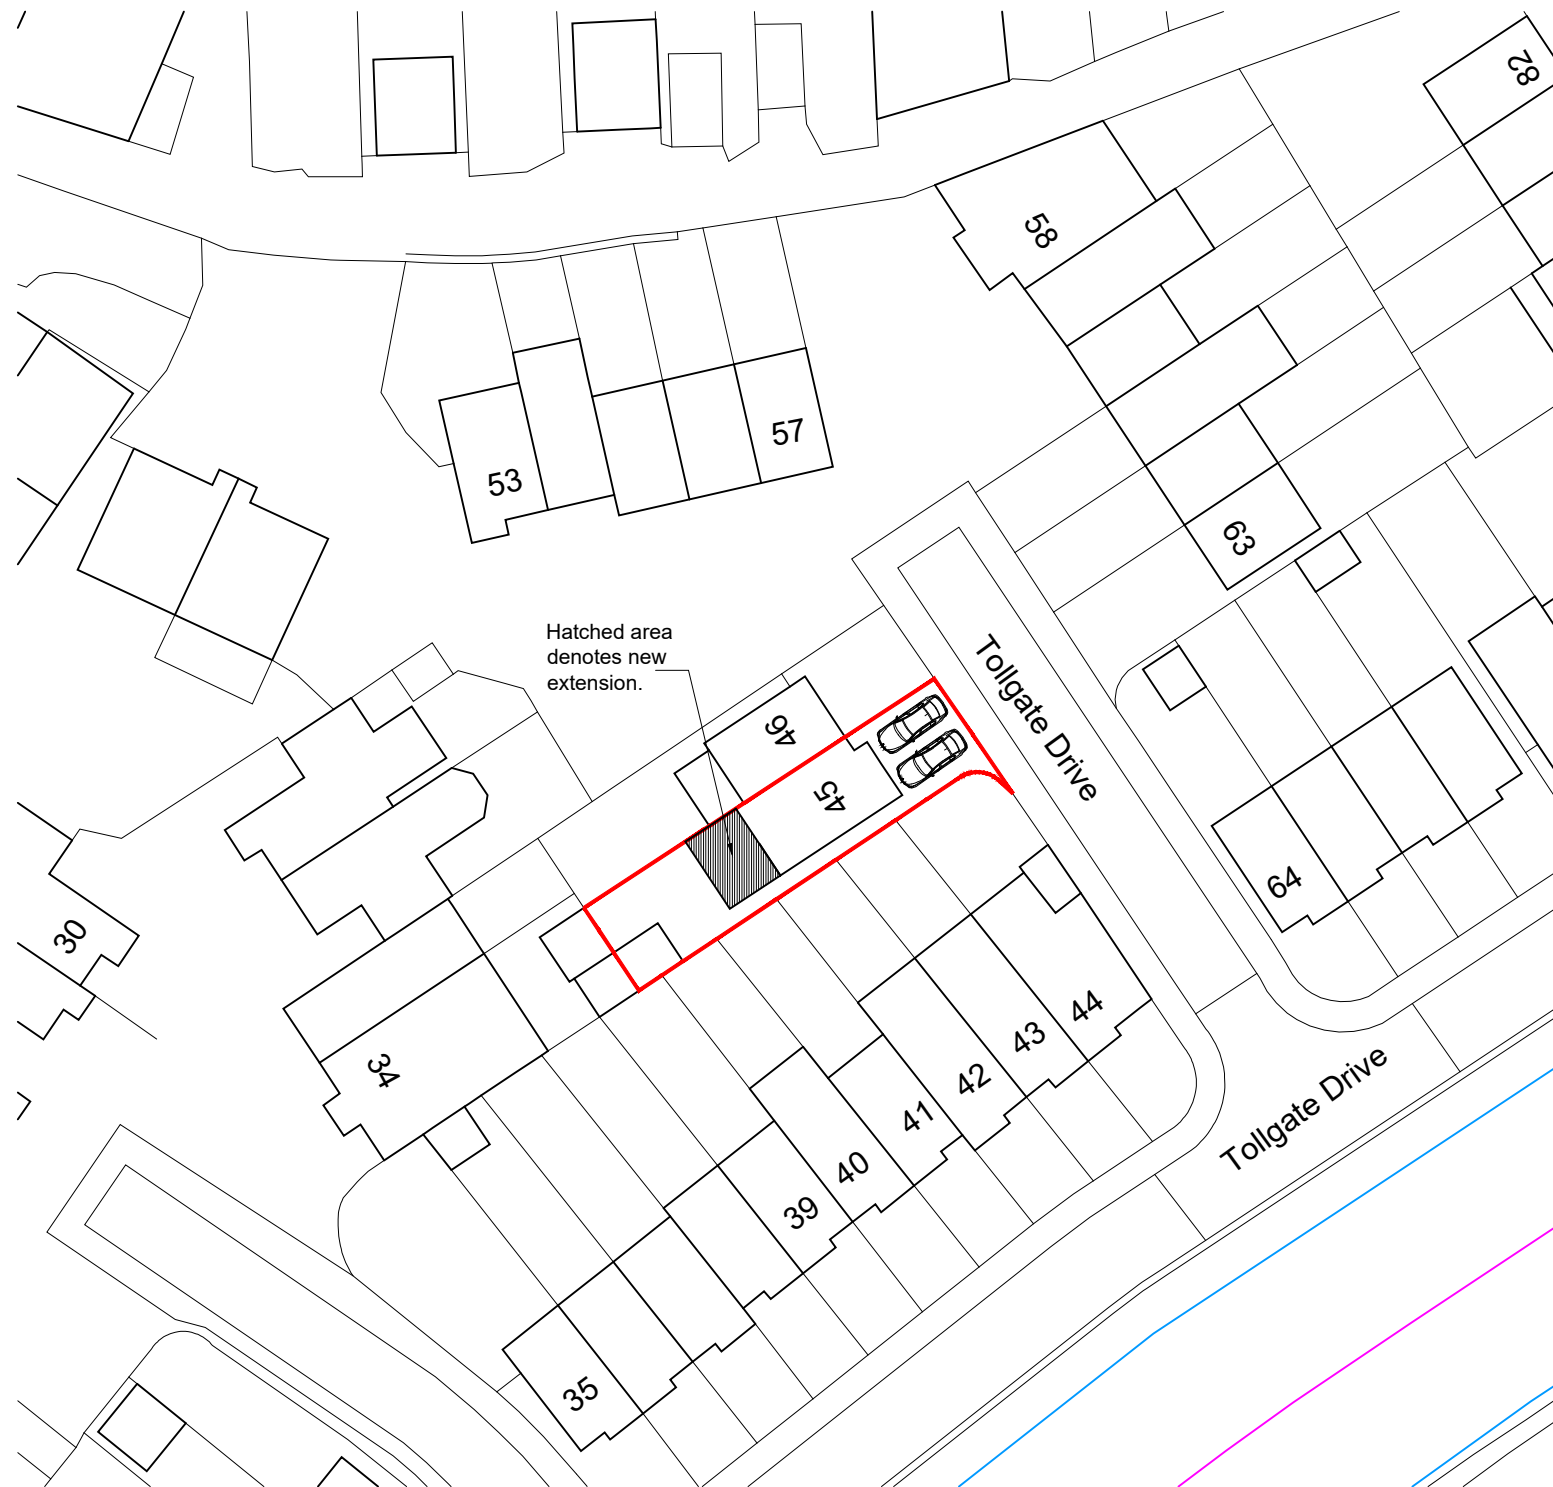

Ordnance Survey, (c) Crown Copyright 2026. All rights reserved. Licence number 10002243

## BLOCK PLAN

SCALE 1 : 500



### NOTES

© SK Design consultants - THIS DRAWING AND DESIGN REMAINS THE COPYRIGHT AND INTELLECTUAL PROPERTY OF SK CONSULTANTS AND SHALL NOT BE COPIED IN ANY FORMAT WITHOUT APPROVAL.


THIS DRAWING IS TO BE READ IN CONJUNCTION WITH ALL OTHER DRAWINGS AND DOCUMENTS PROVIDED. THE CONTRACTOR MUST CHECK ALL DIMENSIONS ON SITE BEFORE PLACING ORDERS FOR MATERIALS OR SHOP FABRICATIONS OR COMMENCING WORKS ON SITE. ANY DISCREPANCIES SHOULD BE NOTIFIED BEFORE PROCEEDING.



Ordnance Survey, (c) Crown Copyright 2026. All rights reserved. Licence number 100022432

## LOCATION PLAN

SCALE 1 : 1250

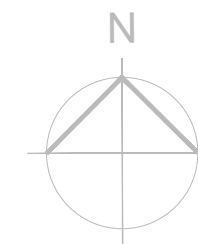

Client:  
**Mr Harjit Singh**

Project:  
**Single storey rear extension.**

Location:  
**45 Tollgate Drive, Hayes, UB4 0NP**

Drawing Title:  
**LOCATION & BLOCK PLAN**

Date:  
**JUL 2026**

Sheet Size:  
**A3**

Drawn:  
**SK**

Drawing No:

**P1771-01**

Revision:

.

SK Design Consultants  
22 Netley close  
Caversham  
Reading RG4 6SR  
Tel : 07821111602