



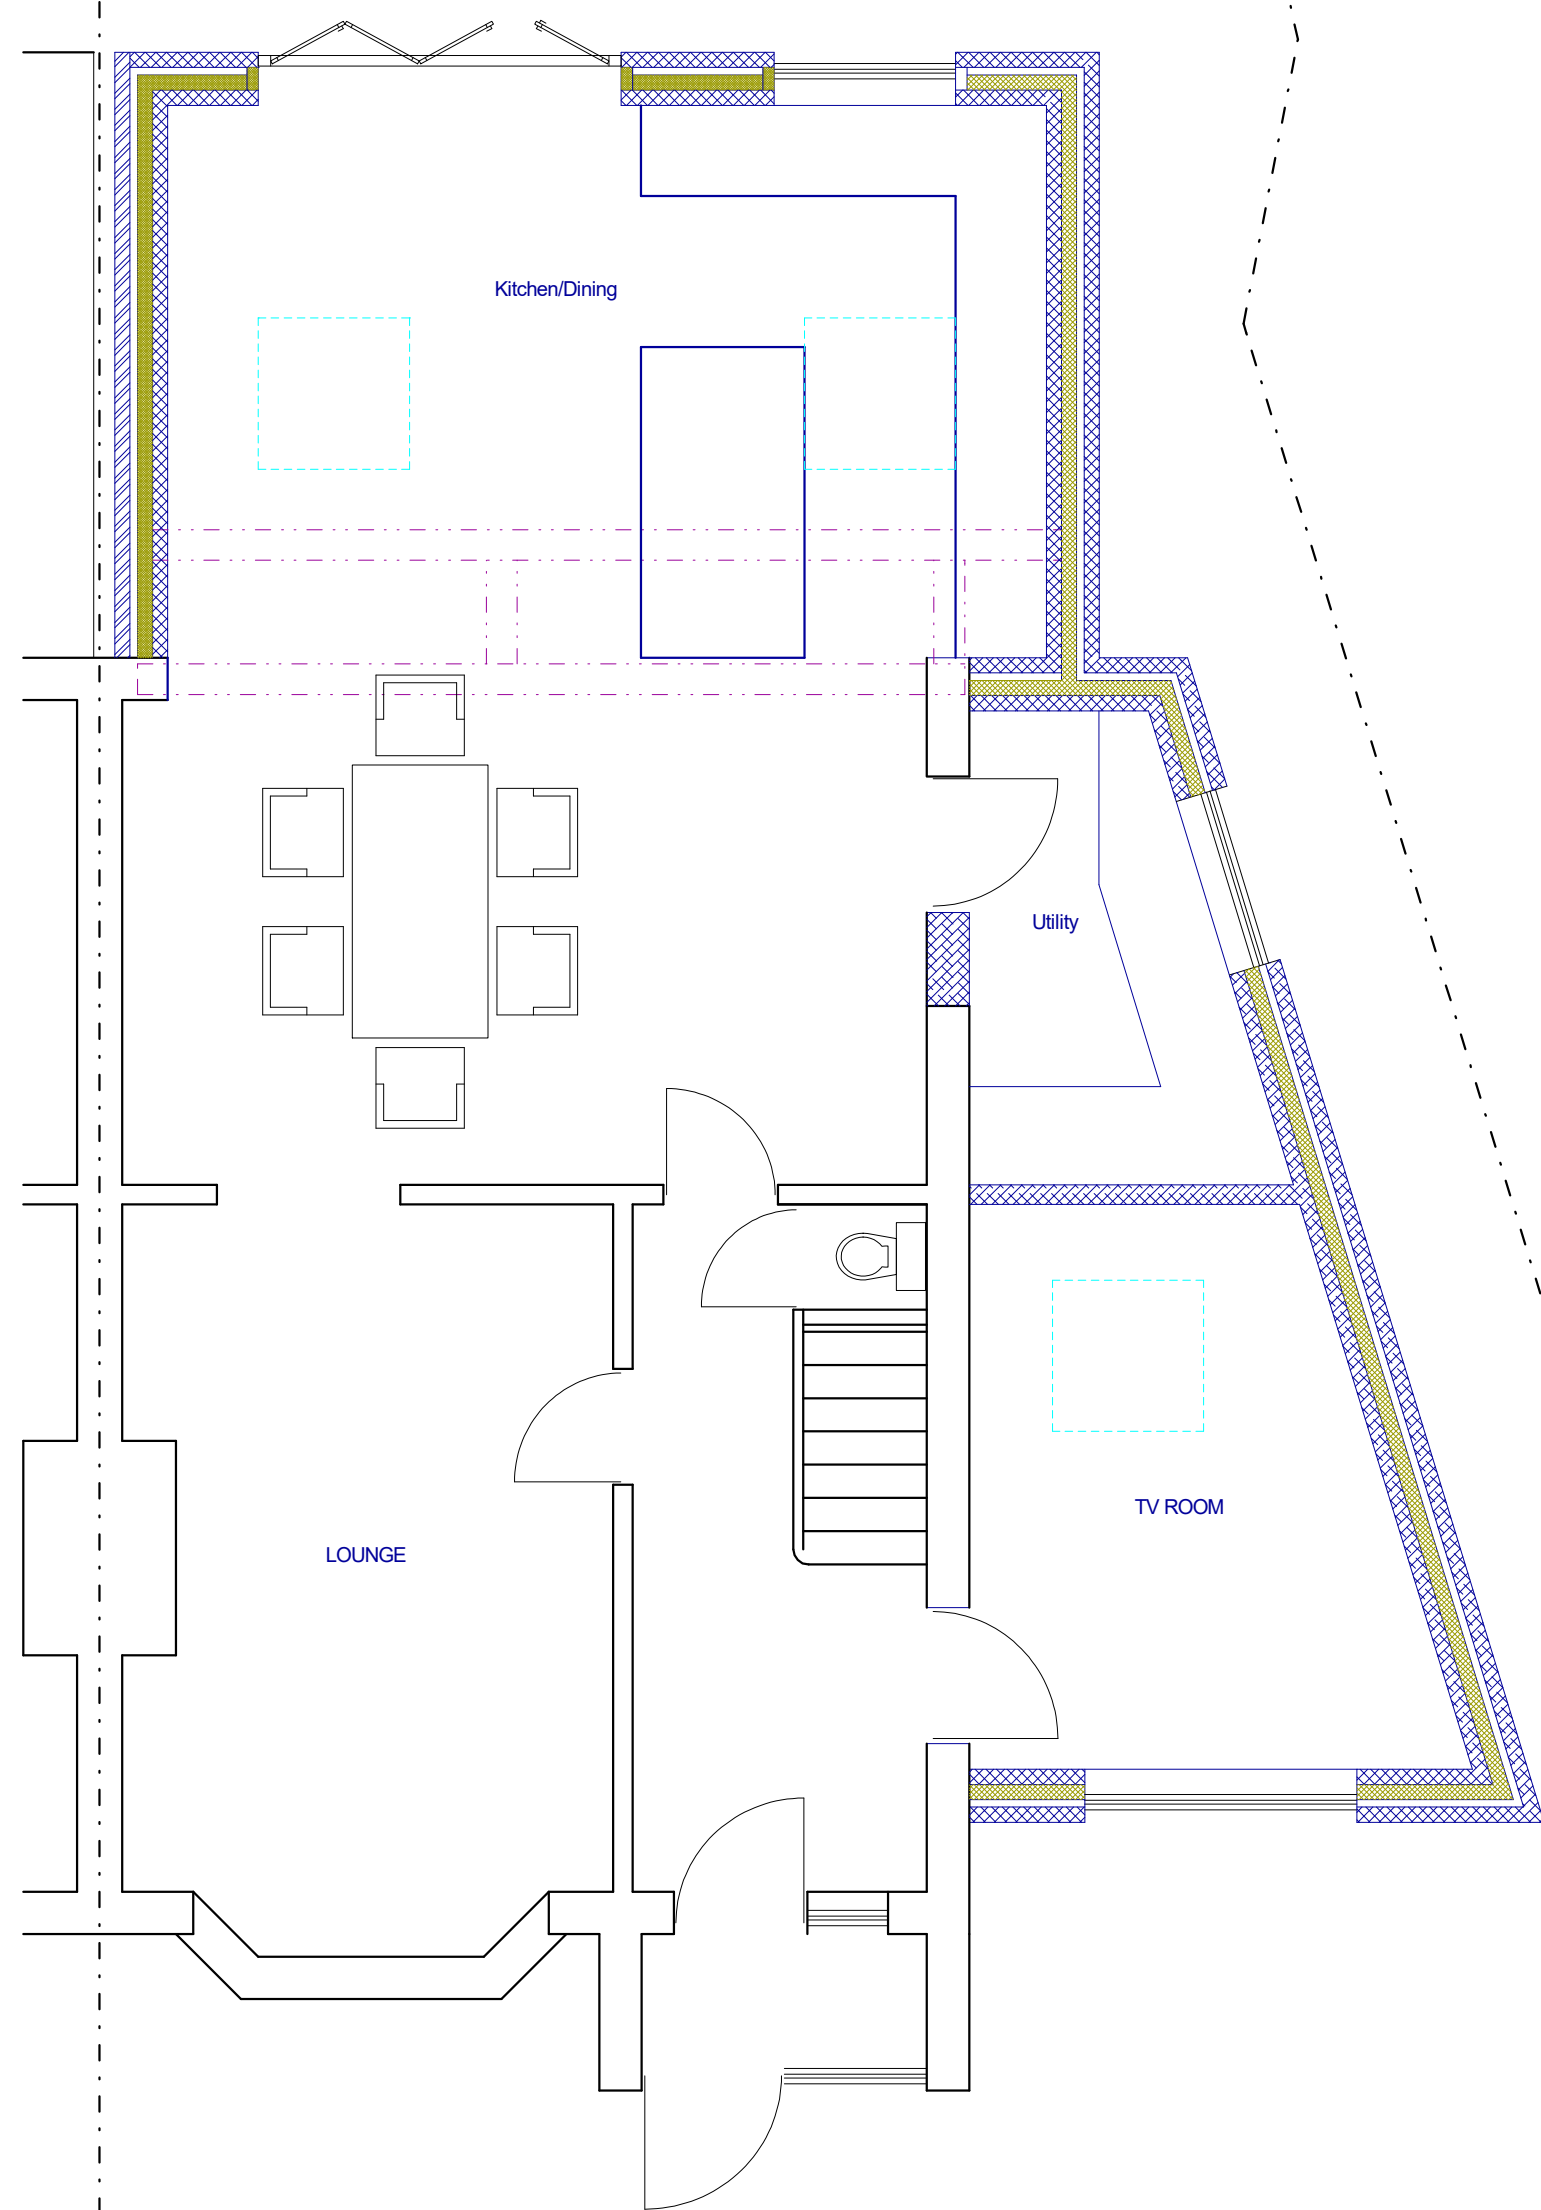

PROPOSED GROUND FLOOR

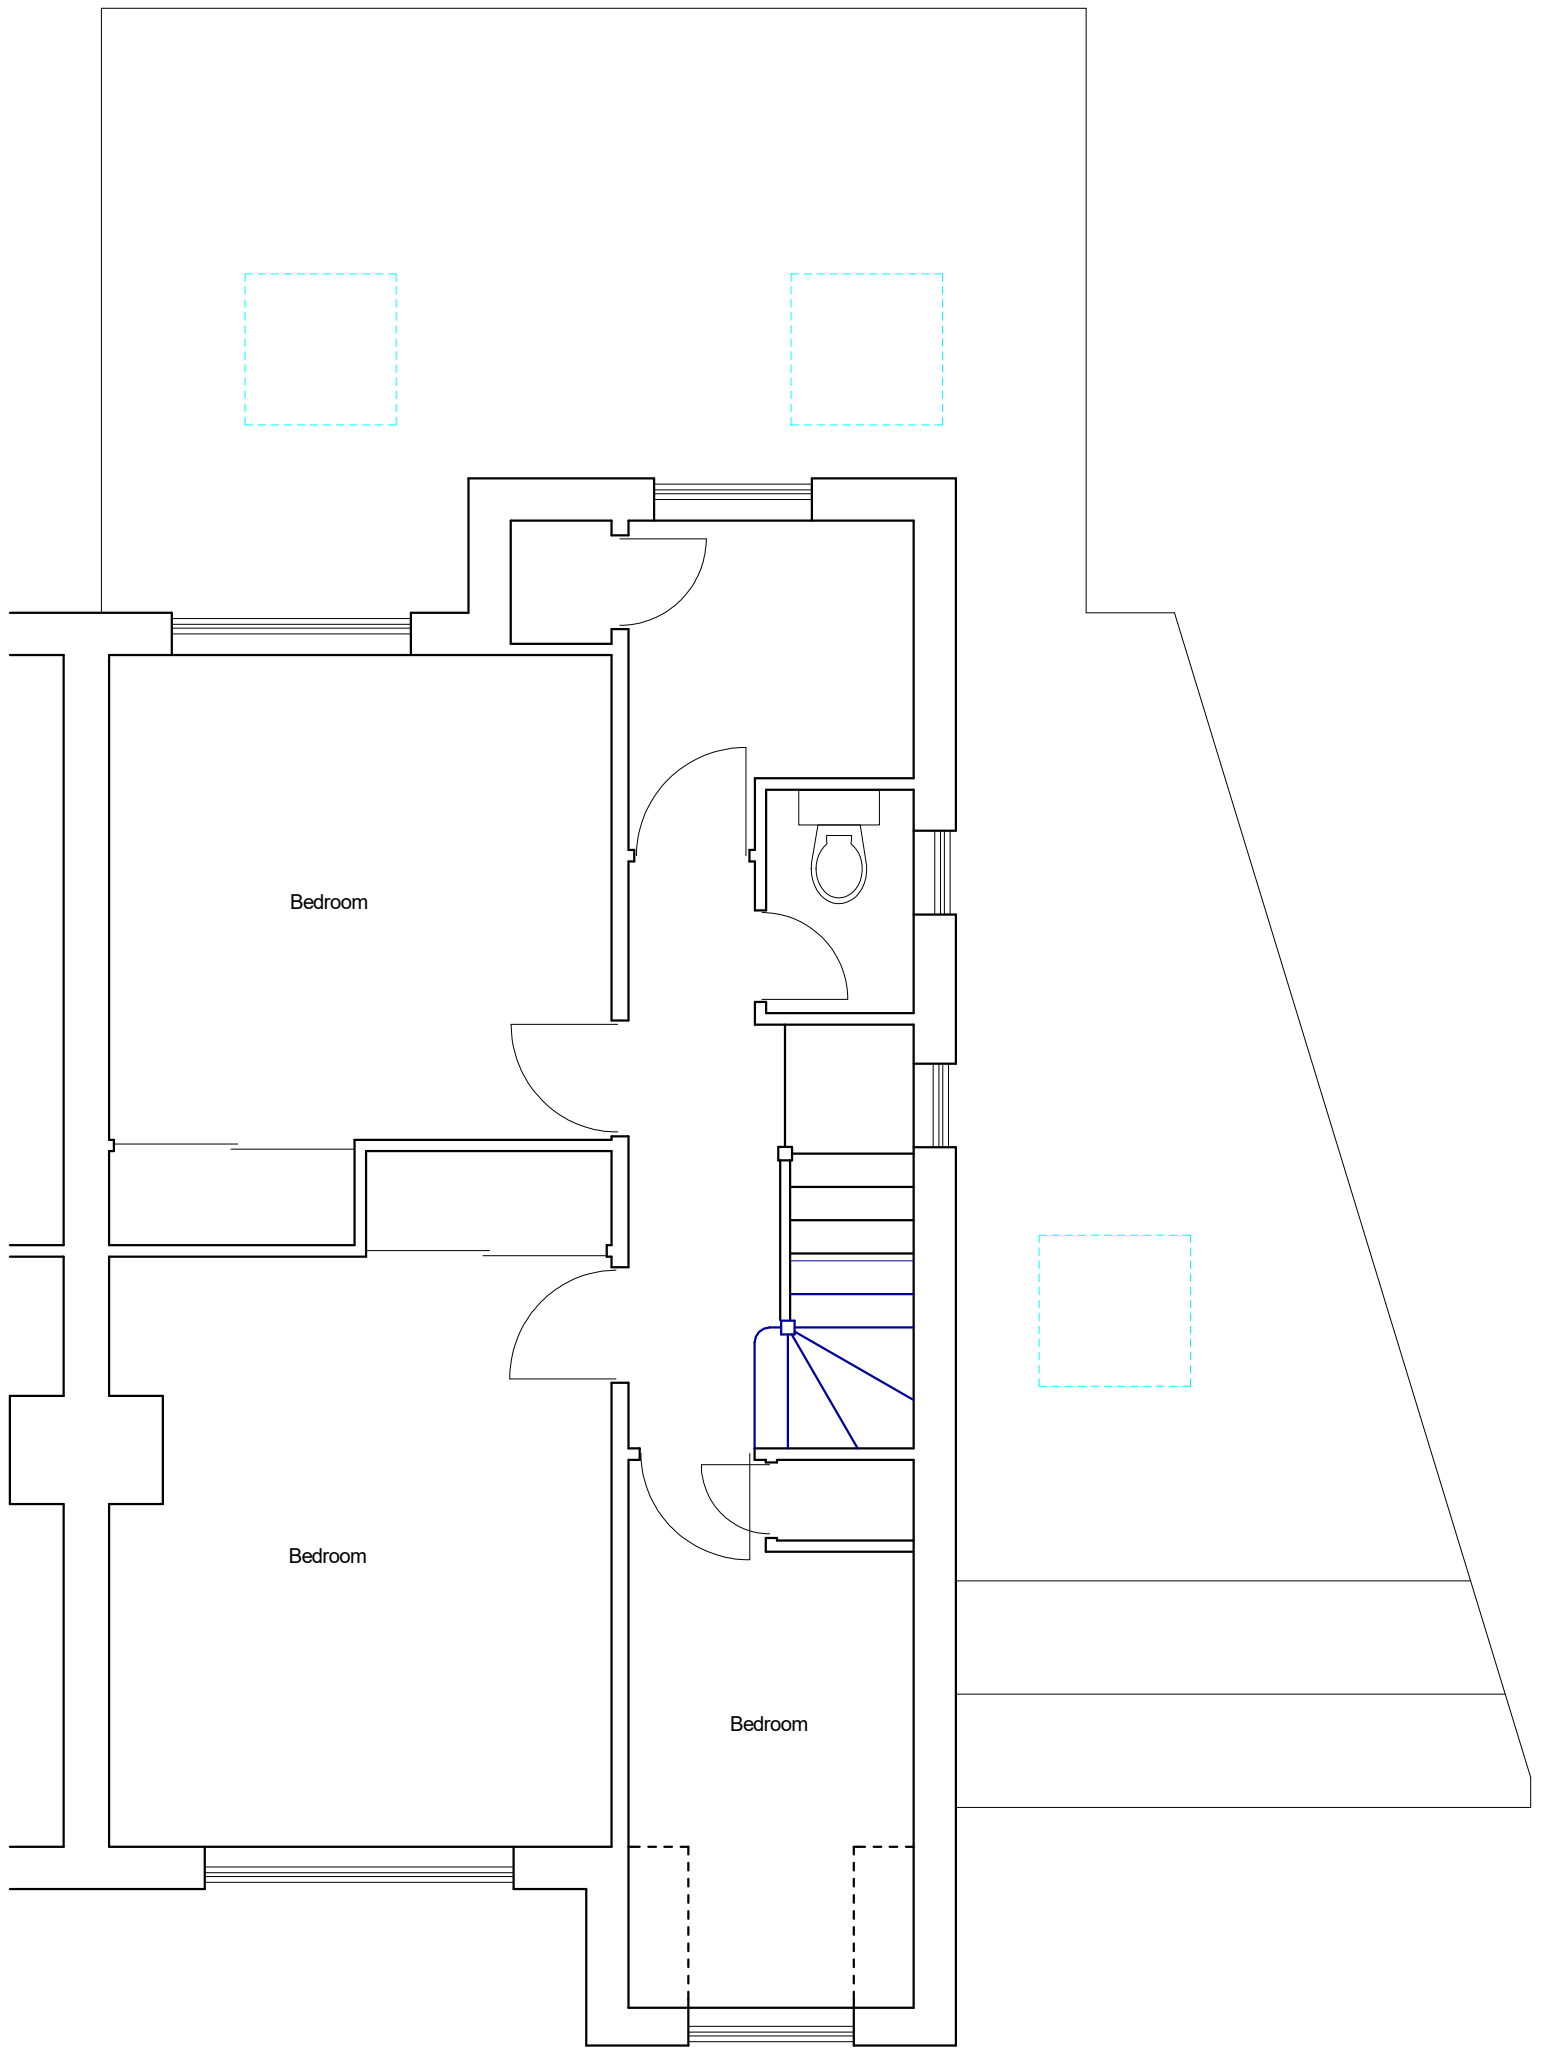

PROPOSED FIRST FLOOR

PROJECT
66 Copthall Road West
Ickenham

PROPOSAL
Single Storey Rear/Side
Extension

SCALE: 1-50 @A1	
DRAWN: Andy Wilcock	
DATE: 20th June 2026	
DRAWING NUMBER	REV
552-2	

PROPOSED PLANS		
REV	DESCRIPTION	DATE