






ELEVATION 02

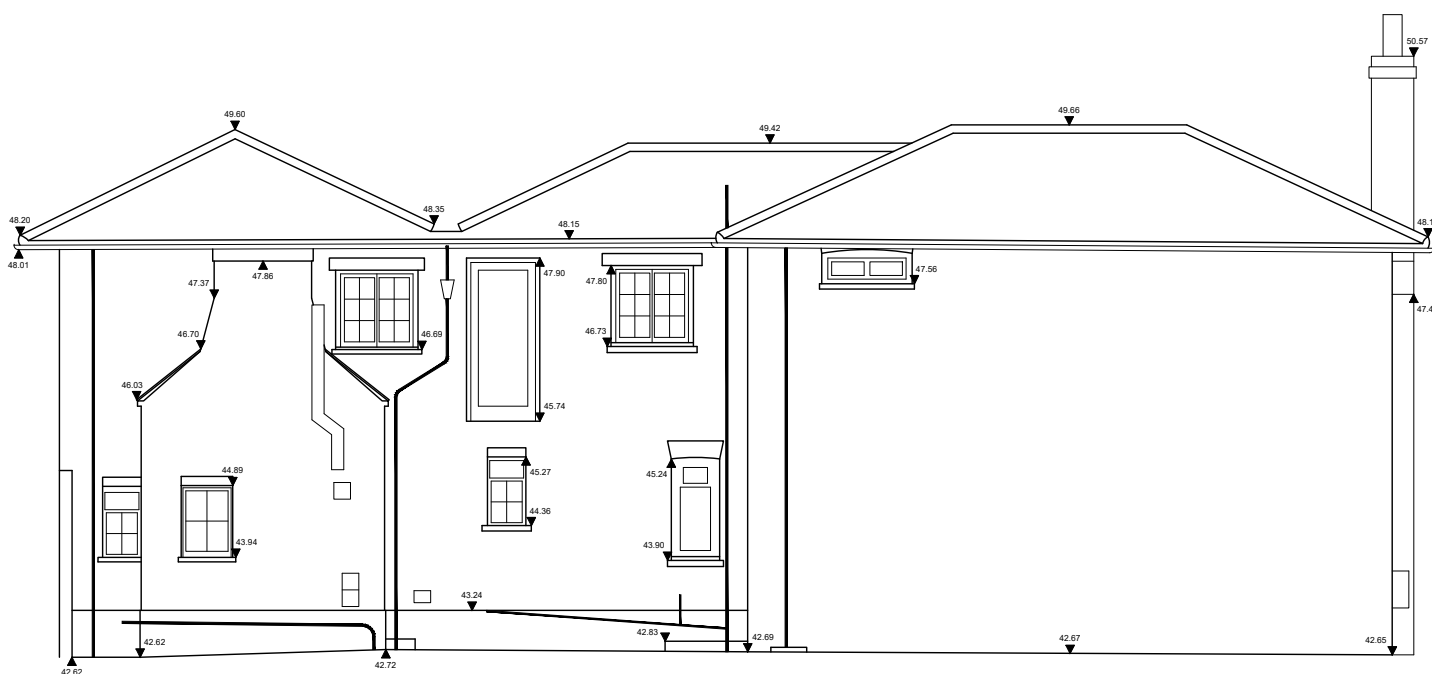


ELEVATION 04

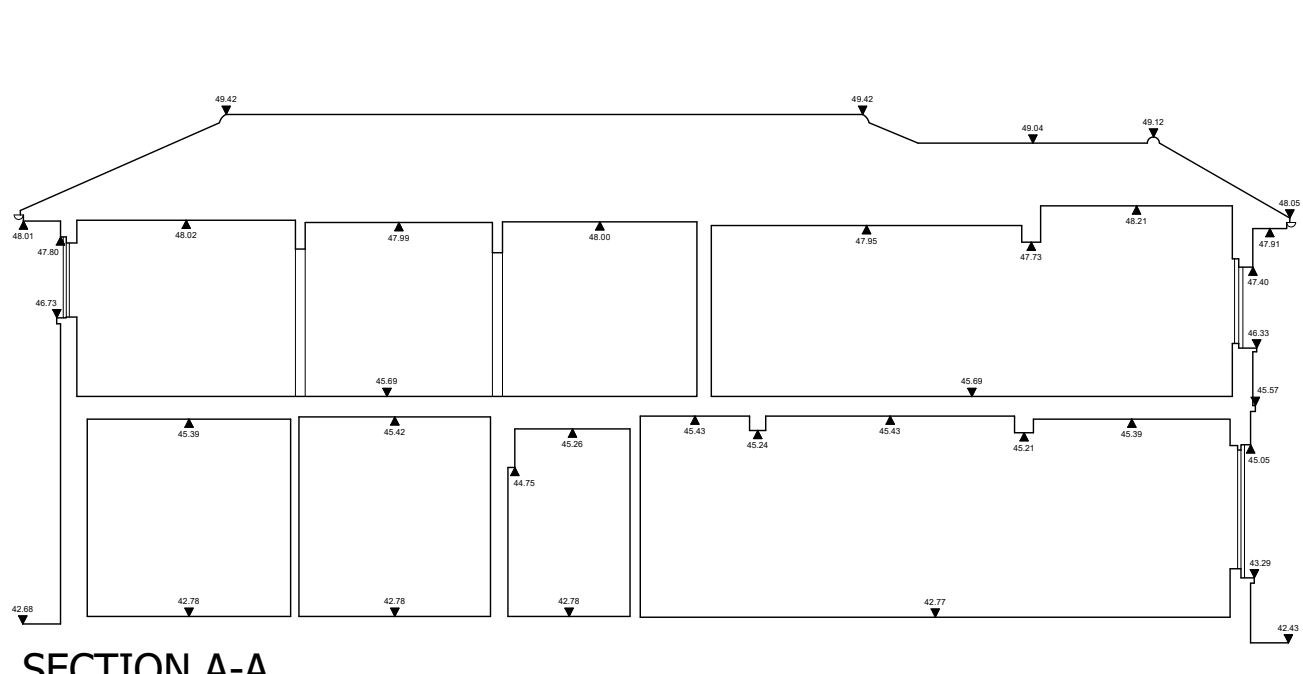


SECTION A-A

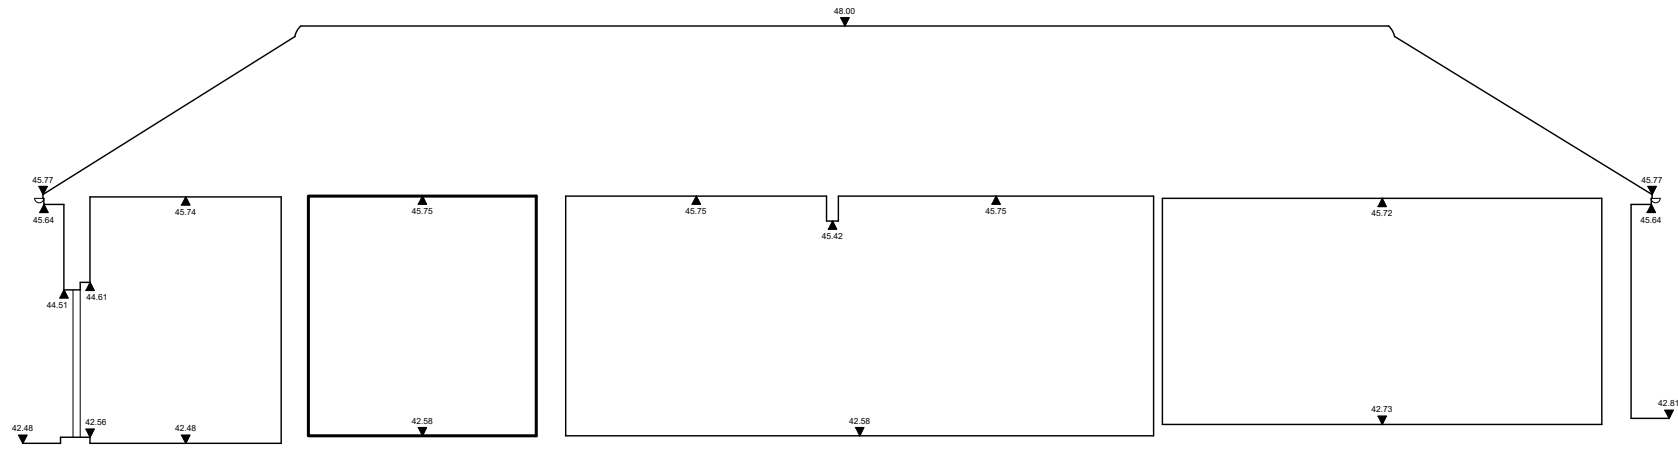

SECTION B-B

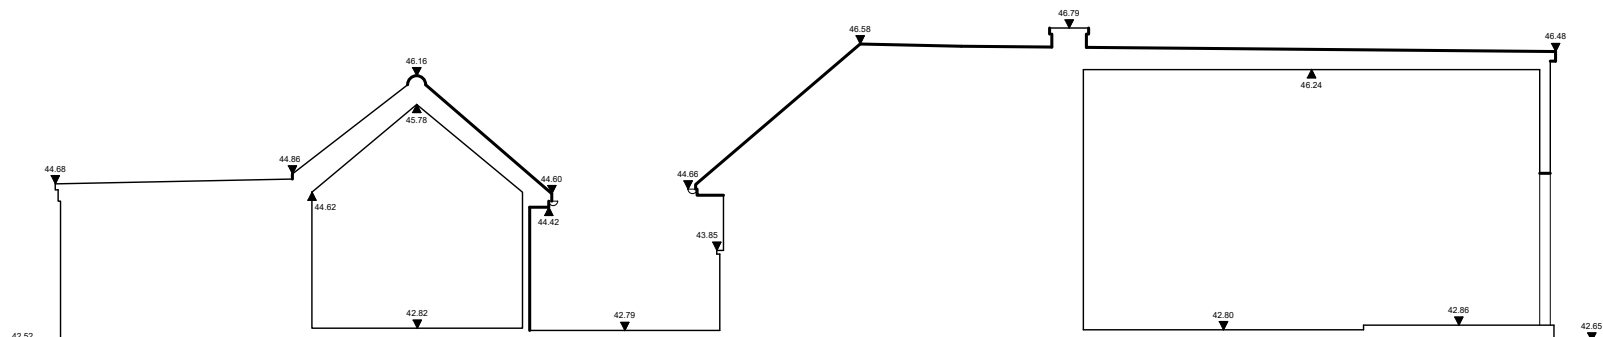


SECTION C-C

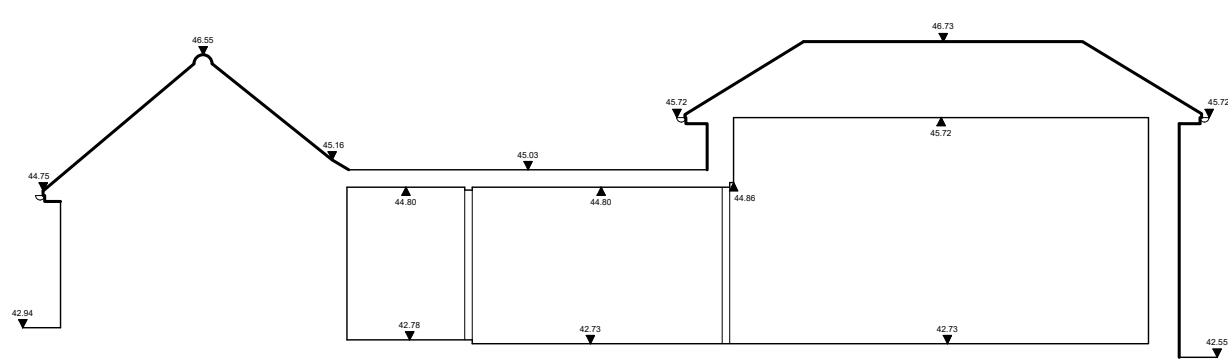

SECTION D-D




ELEVATION 01

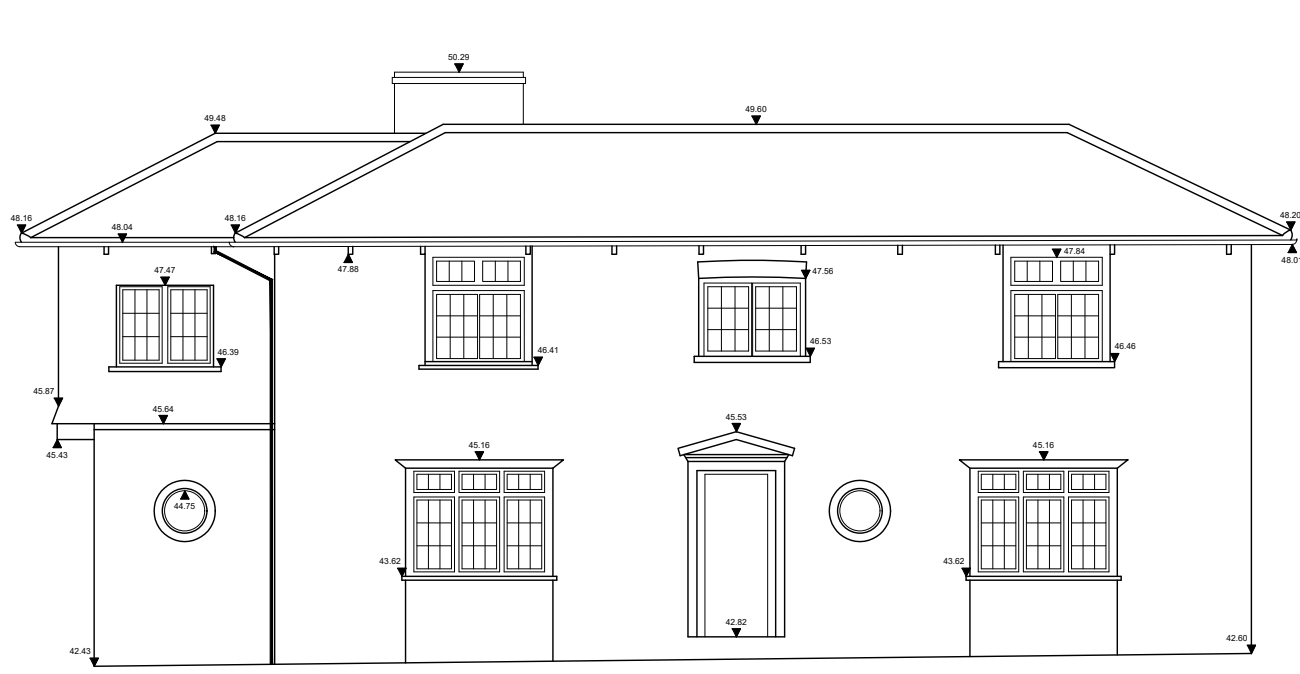


ELEVATION 03

00 ELEVATIONS - MAIN BUILDING


Scale 1:100

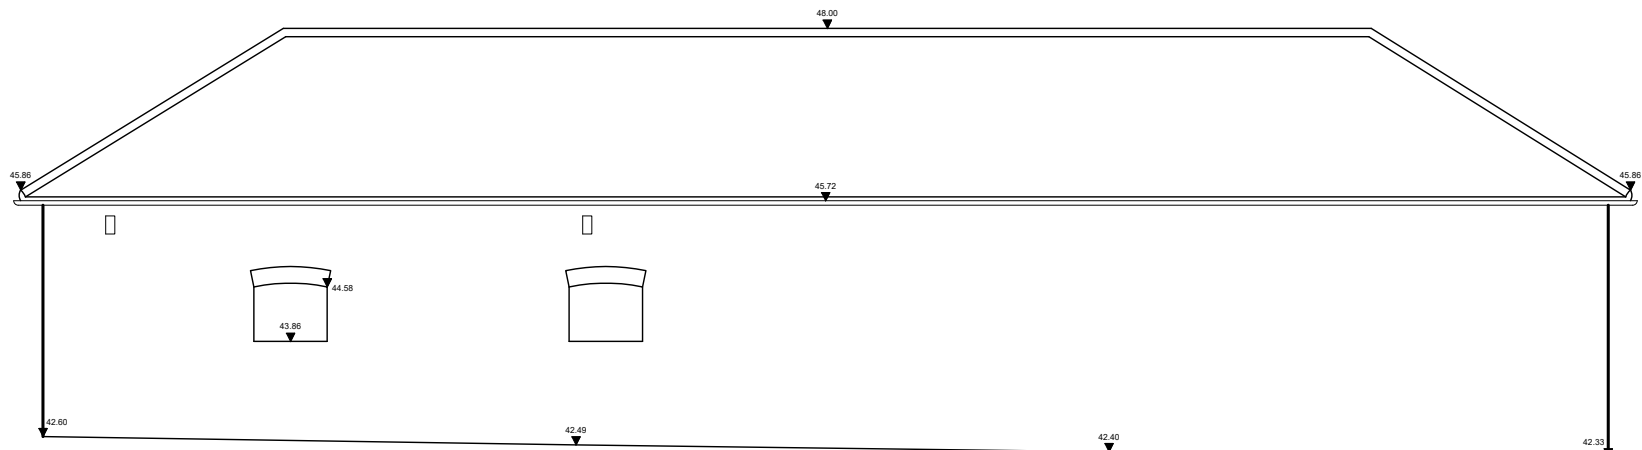


ELEVATION 07

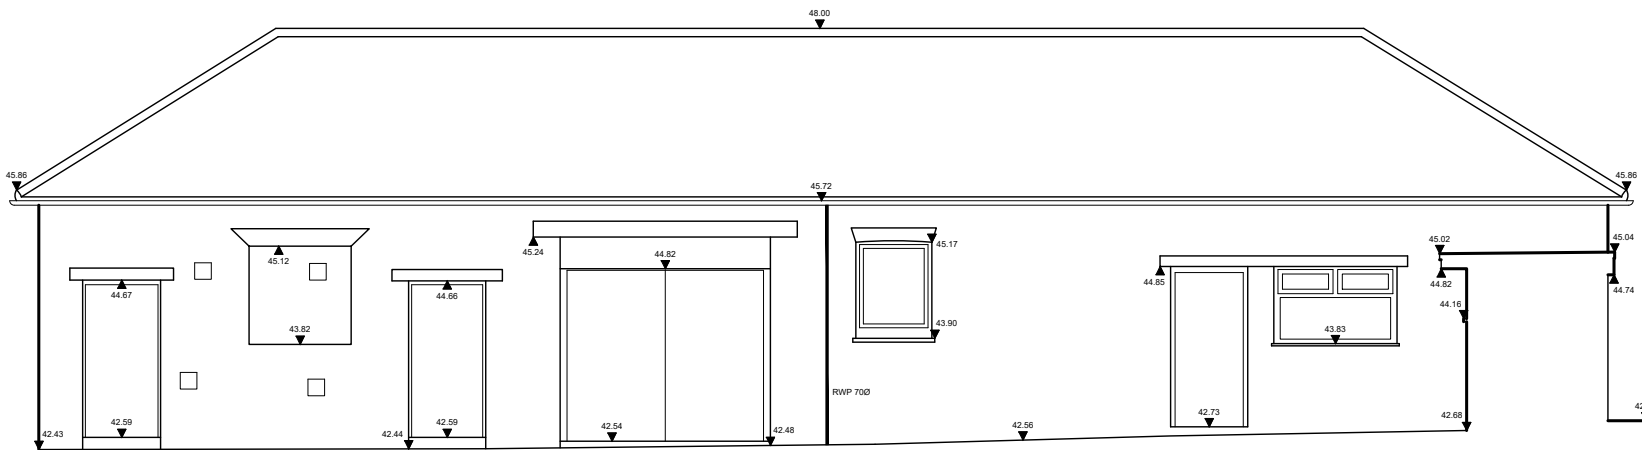


ELEVATION 10

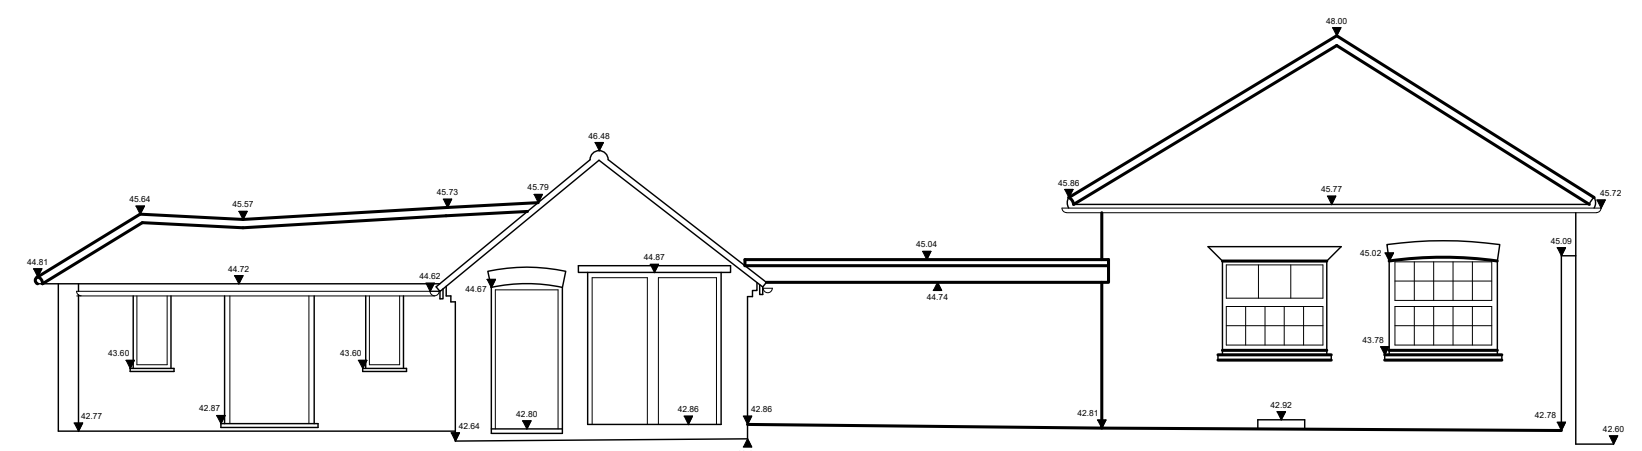


ELEVATION 06

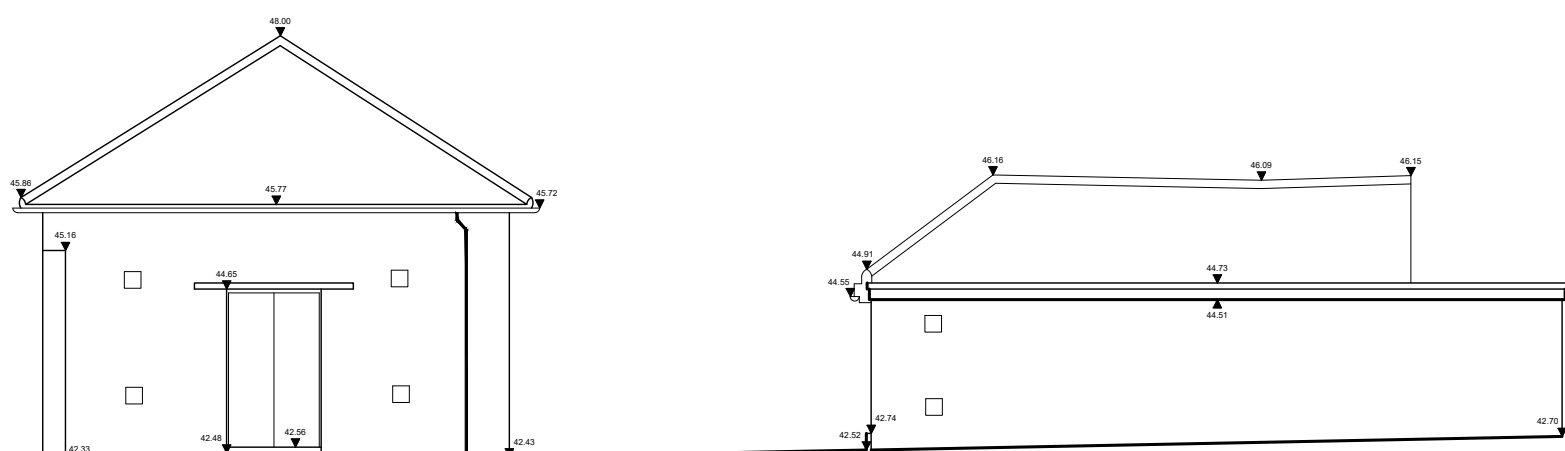

ELEVATION 09

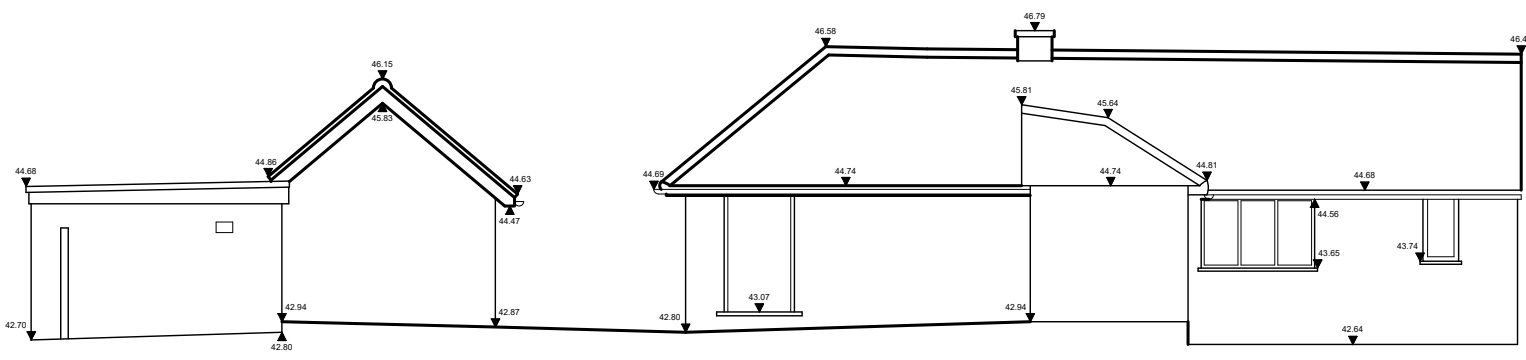


ELEVATION 05

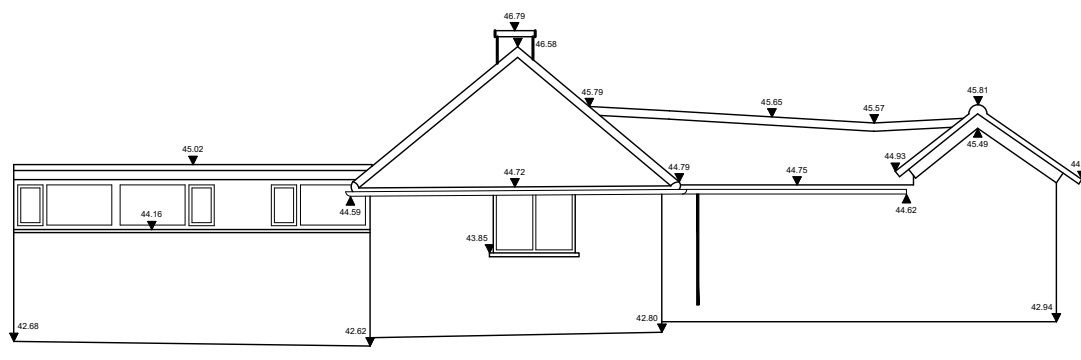


ELEVATION 08

01 ELEVATIONS - OUTBUILDING


Scale 1:100

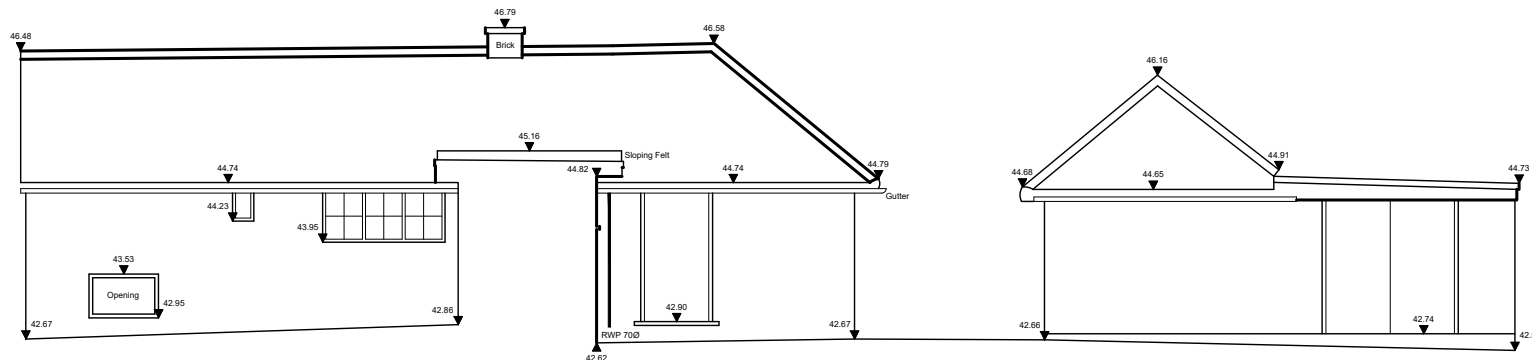

ELEVATION 12

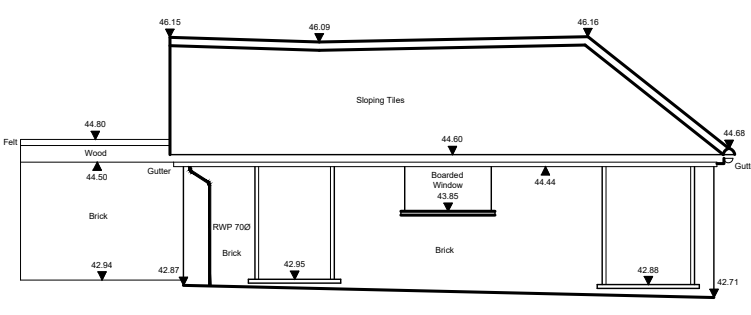

ELEVATION 11

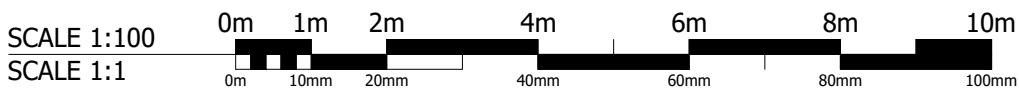

PLANNING

Osel architecture

PROJECT:
HAYES COTTAGES
CONVERSION

CLIENT:
HAYES DEVELOPMENTS LTD

DRAWING:
ELEVATIONS & SECTIONS
ALL BUILDINGS
EXISTING

DRAWING No.: REV:

26005-OSL-ZZ-01-D-A-050000 -

SCALE: 1:100 @ A1 (1:200 @ A3)

DRAWN: WTM

DATE: June 2026

CHECKED:
Studio 115 | The Record Hall | 16-16A Baldwin's Gardens | London | EC1N 7RJ
Tel: 020 7224 2447

E-mail: admin@oselarch.co.uk Web: www.oselarchitecture.co.uk
©COPYRIGHT EXISTS ON THE DESIGNS AND INFORMATION SHOWN ON THIS DRAWING