


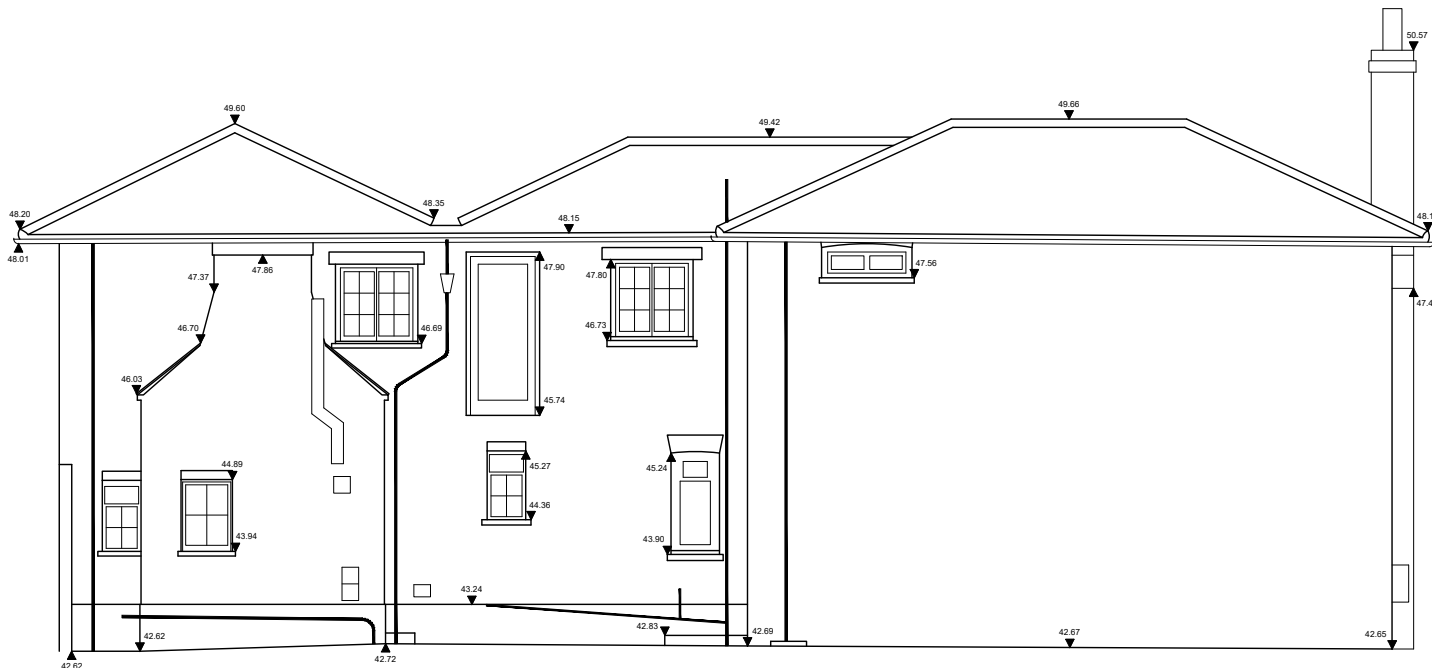


ELEVATION 02



ELEVATION 04




ELEVATION 01

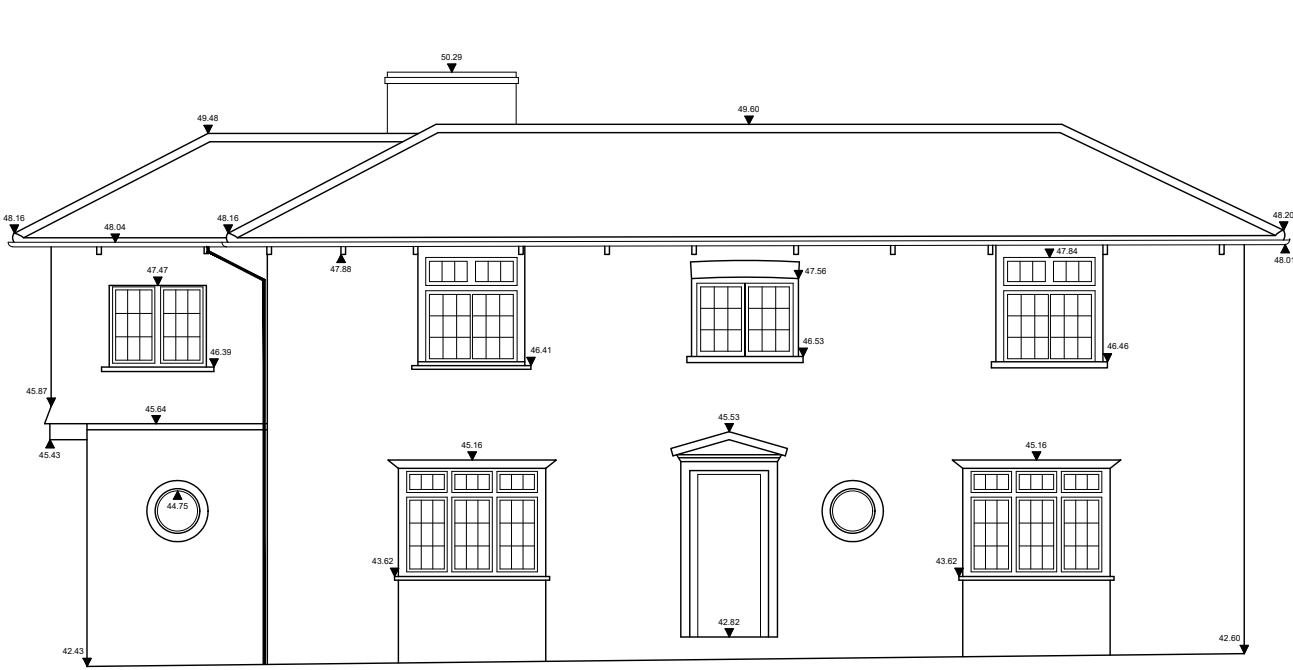


ELEVATION 03

00 ELEVATIONS - MAIN BUILDING (No change)


Scale 1:100

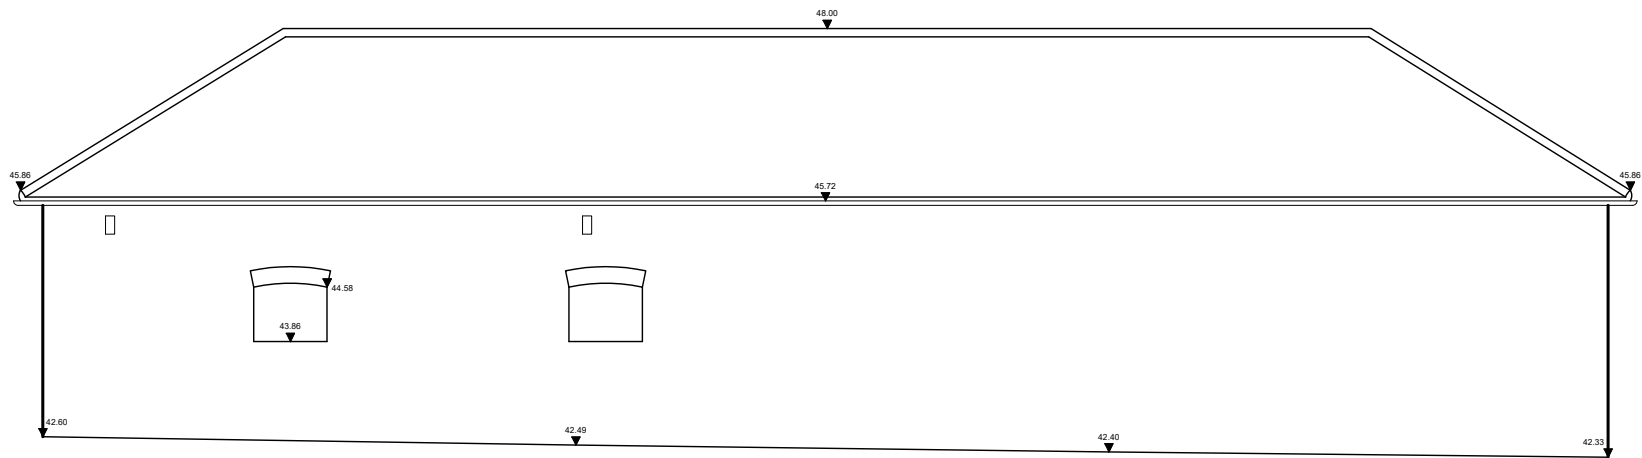


ELEVATION 07

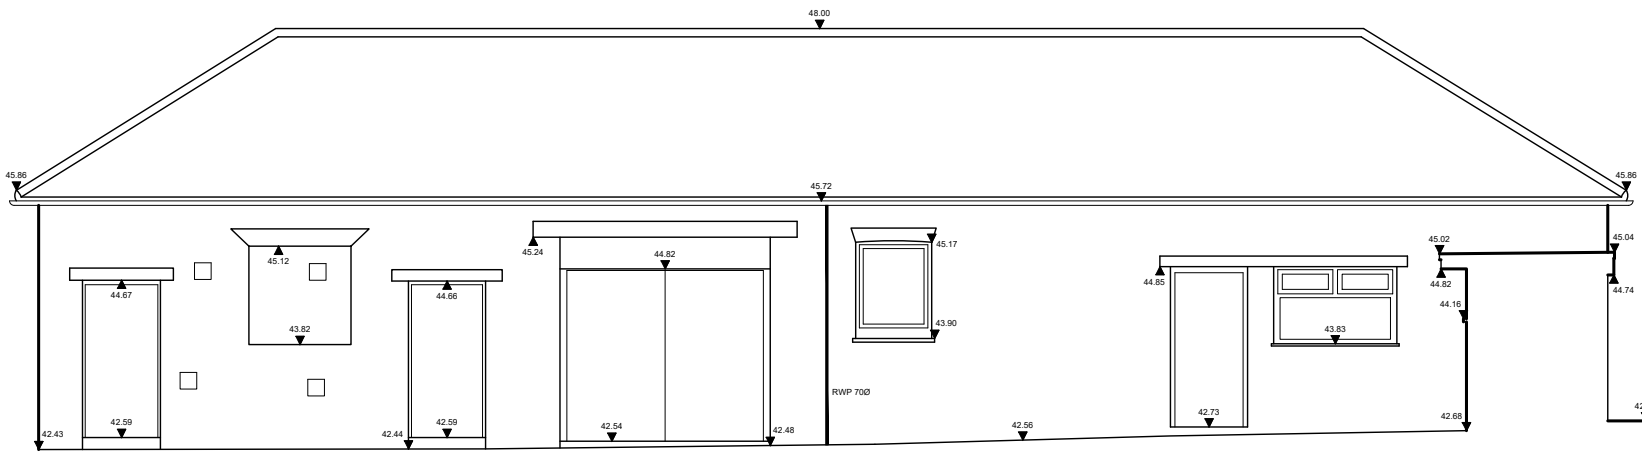


ELEVATION 10

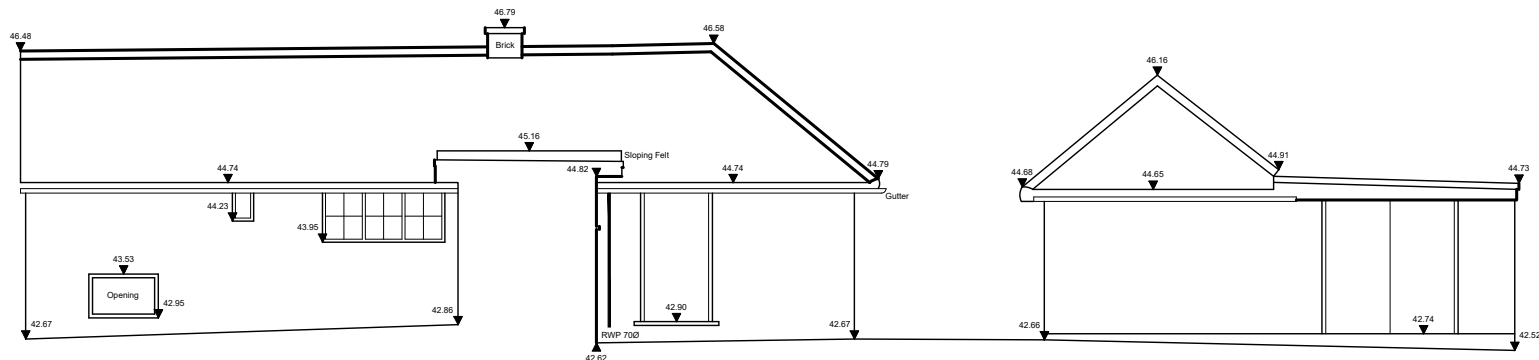


ELEVATION 12

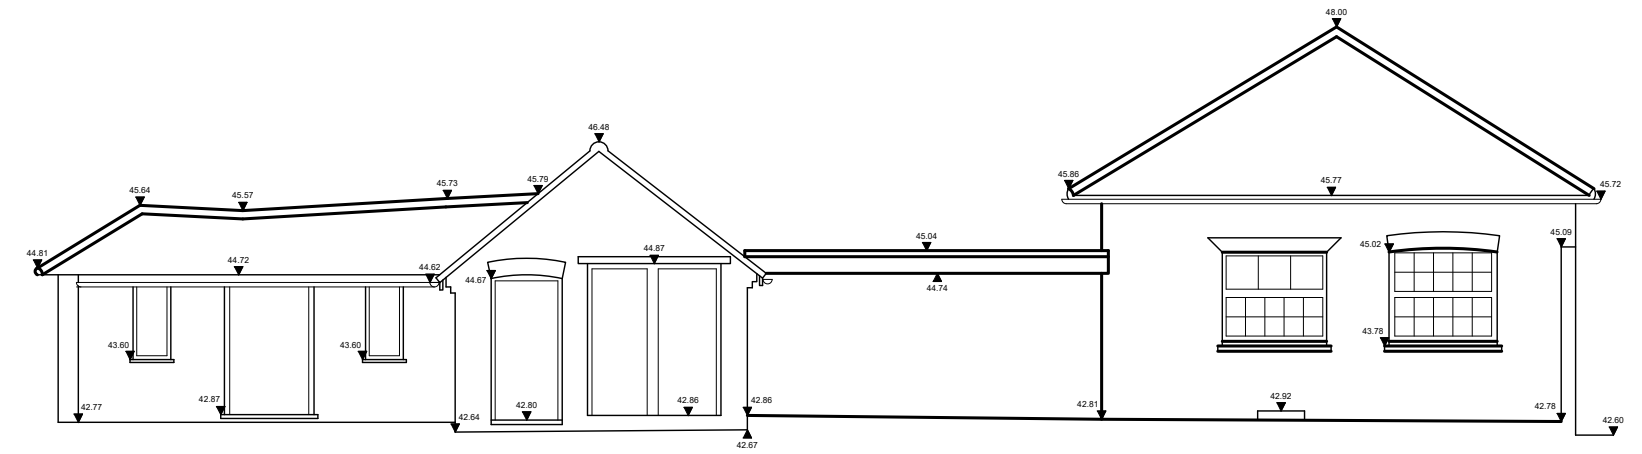


ELEVATION 06

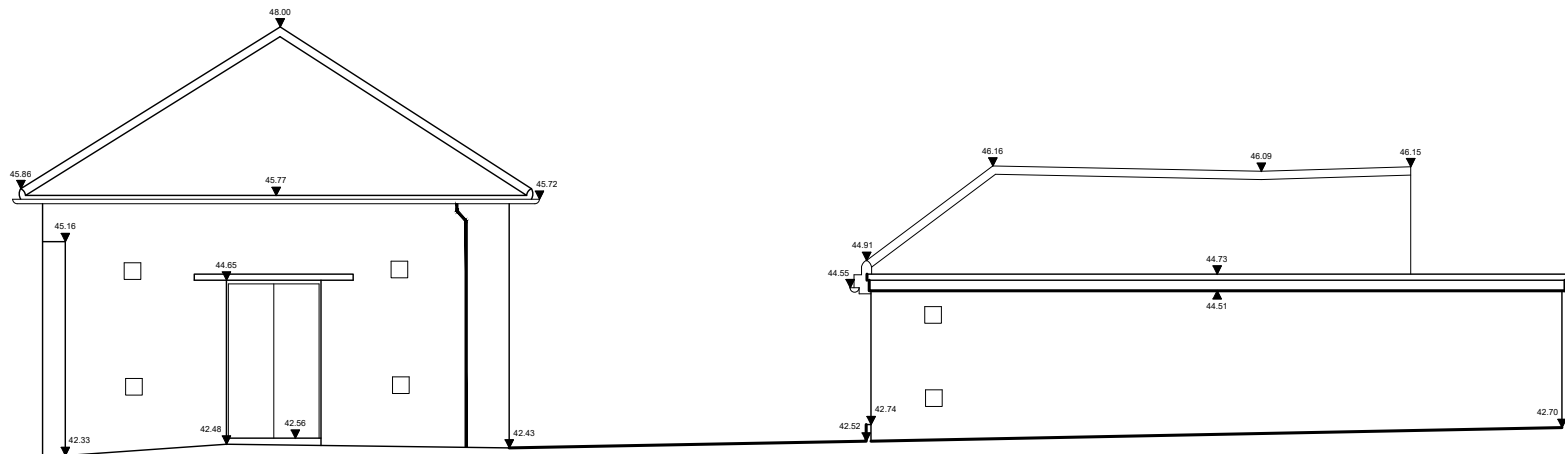


ELEVATION 09

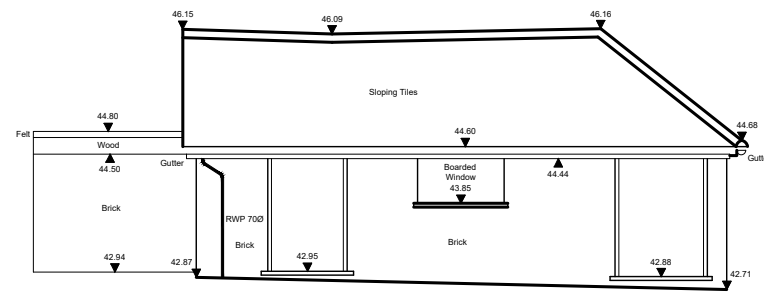

ELEVATION 11

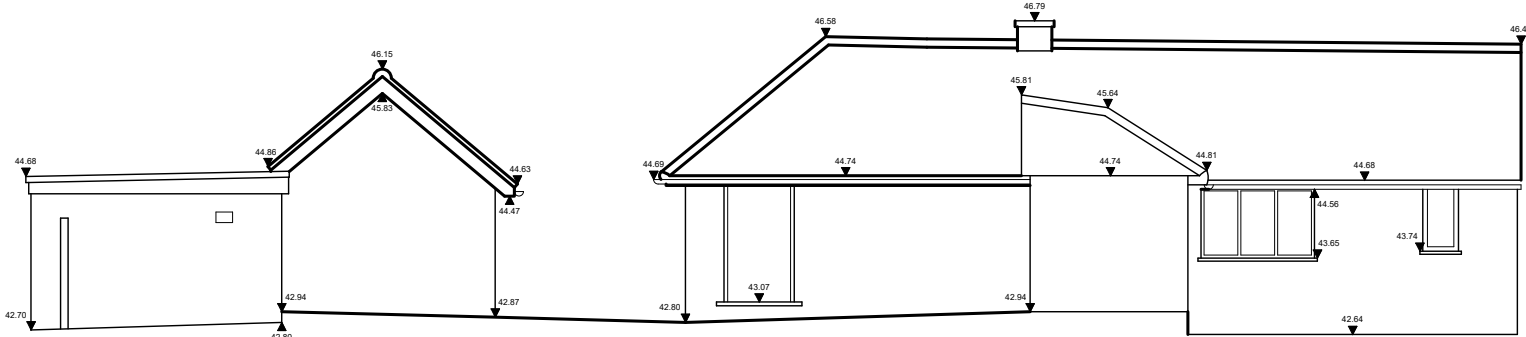

ELEVATION 05

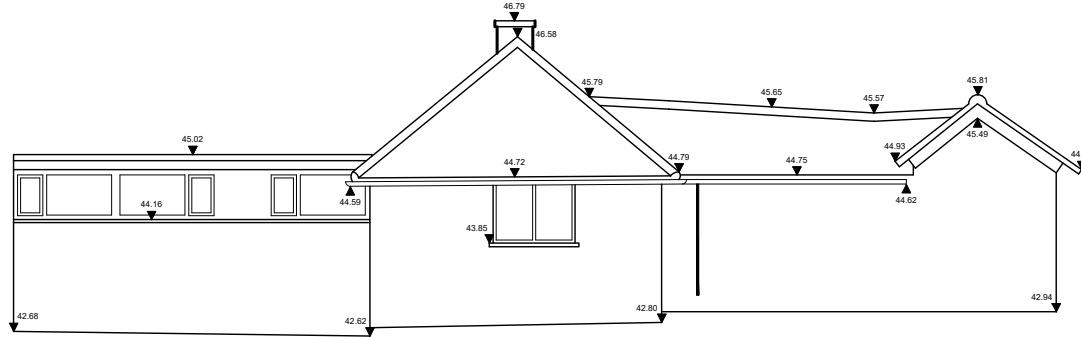

ELEVATION 08

01 ELEVATIONS - OUTBUILDINGS (No change)

Scale 1:100

PLANNING

Osel architecture

PROJECT:
HAYES COTTAGES
CONVERSION

CLIENT:
HAYES DEVELOPMENTS LTD

DRAWING:
ELEVATIONS
ALL BUILDINGS
PROPOSED (No change)

DRAWING No.: REV:

26005-OSL-ZZ-01-D-A-050200 -

SCALE: 1:100 @ A1 (1:200 @ A3)

DRAWN: WTM DATE: June 2026

CHECKED: DATE:
Studio 115 | The Record Hall | 16-16A Baldwin's Gardens | London | EC1N 7RJ
Tel: 020 7224 2447

E-mail: admin@oselarch.co.uk Web: www.oselarchitecture.co.uk
©COPYRIGHT EXISTS ON THE DESIGNS AND INFORMATION SHOWN ON THIS DRAWING

