



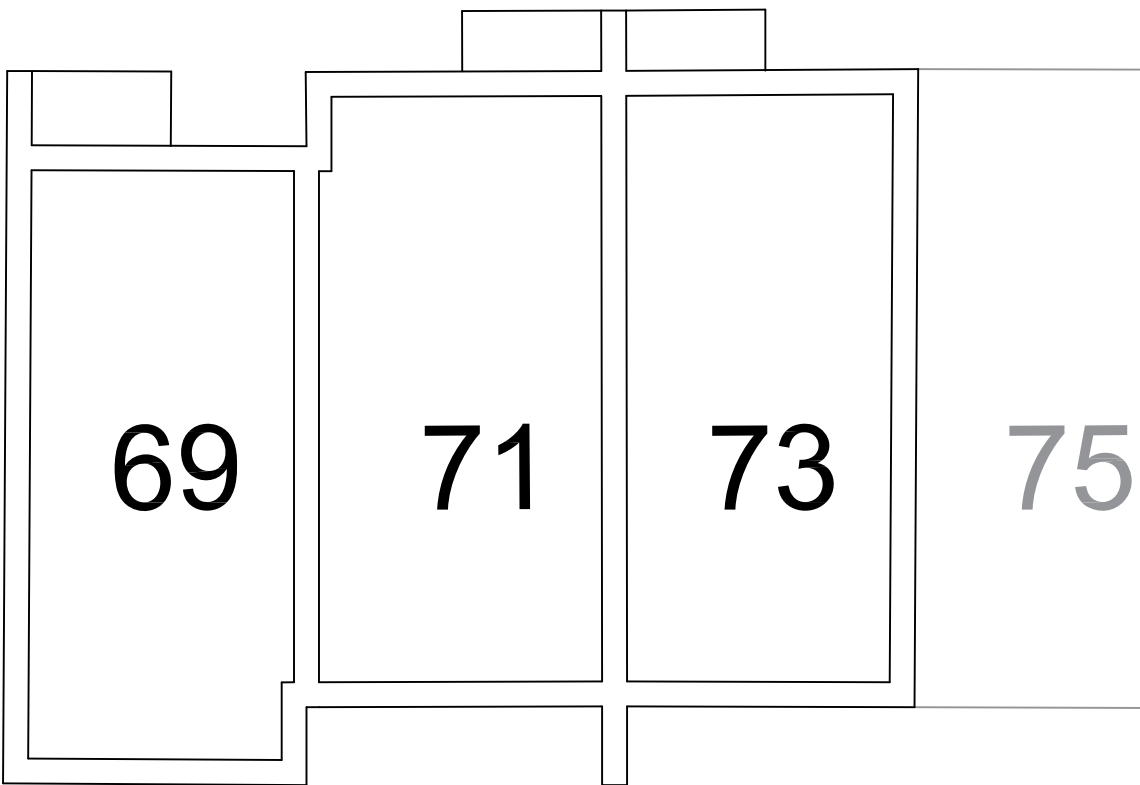

Item	Key Plan - Balconies			Scale	1: 100 @A3		
Site	69-73 & 79-89 Sefton Way, Uxbridge, UB8 2LH			Date	02 Mar '26		
Client	Notting Hill Genesis			Dwg No.	9398/001		
				Drawn	SKD		
				Checked	MDW		

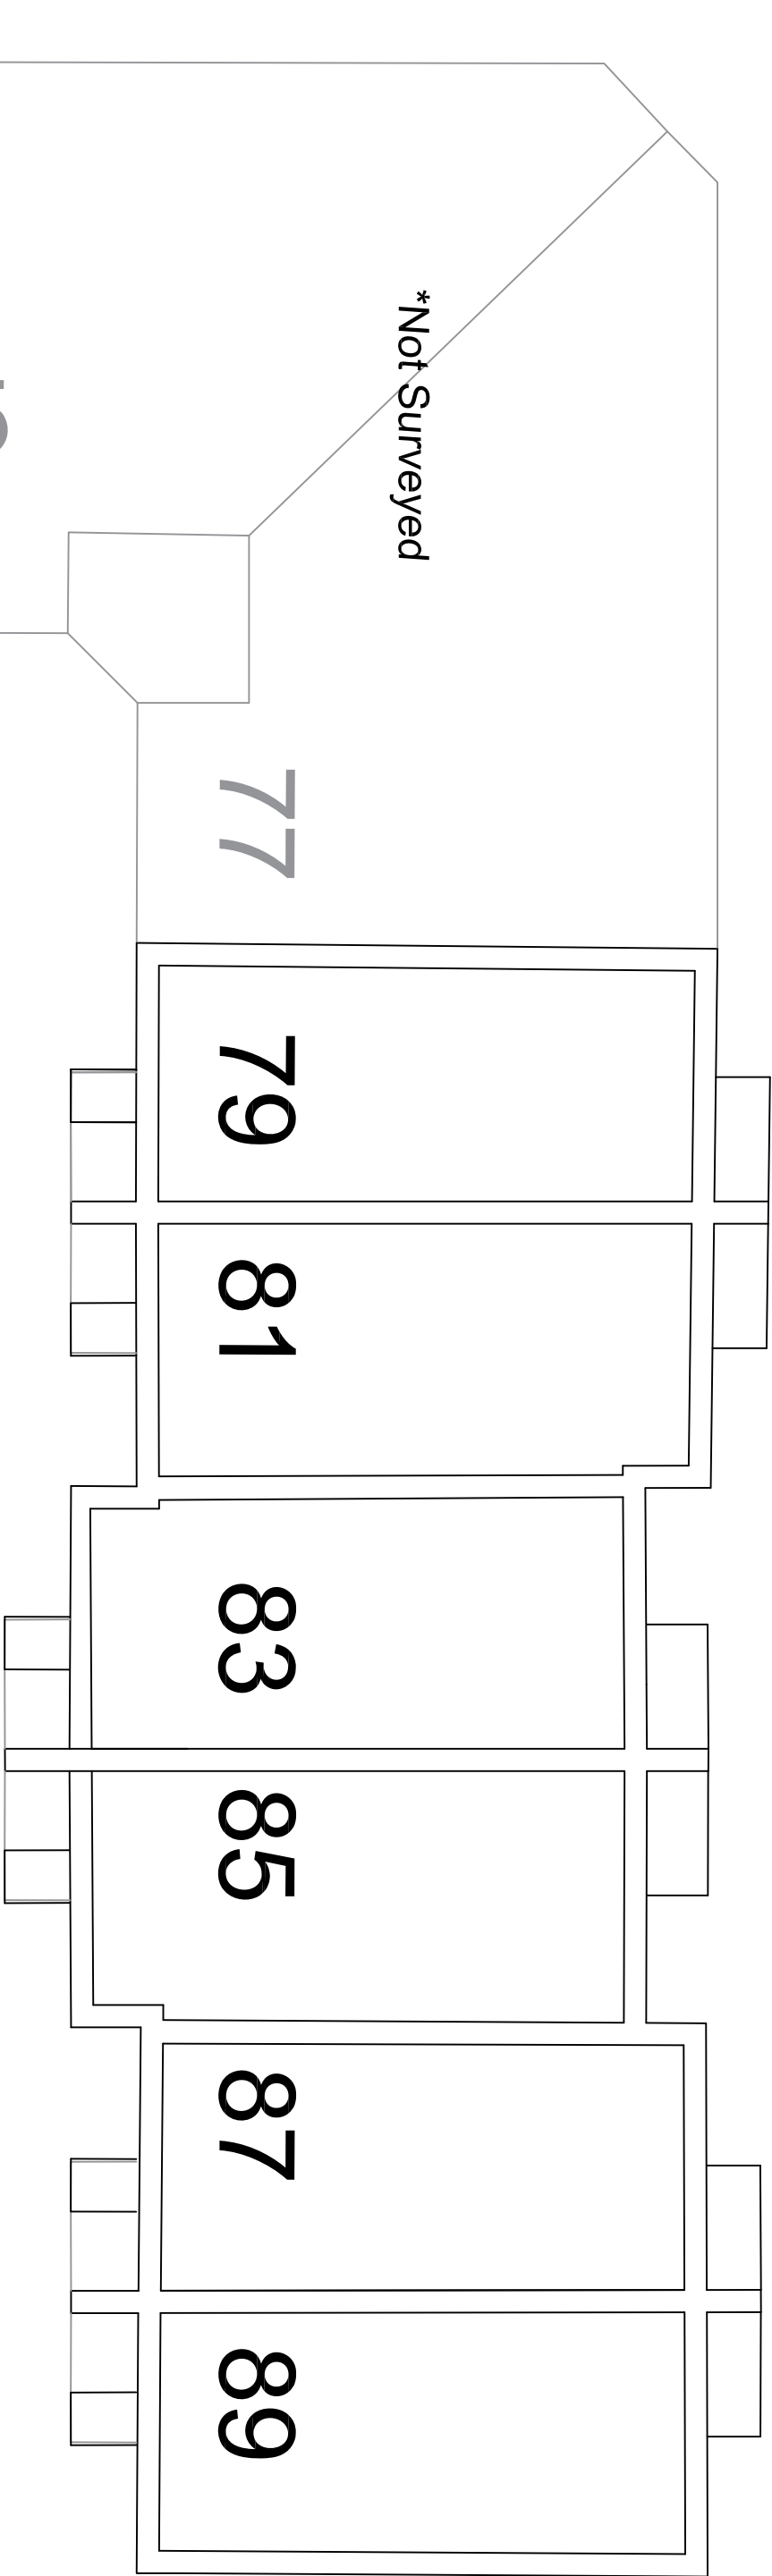

robsonwalsli

©
Survey House, 19F Park Parade, London NW10 4JH
Chartered Surveyors
www.robsonwalsli.com