


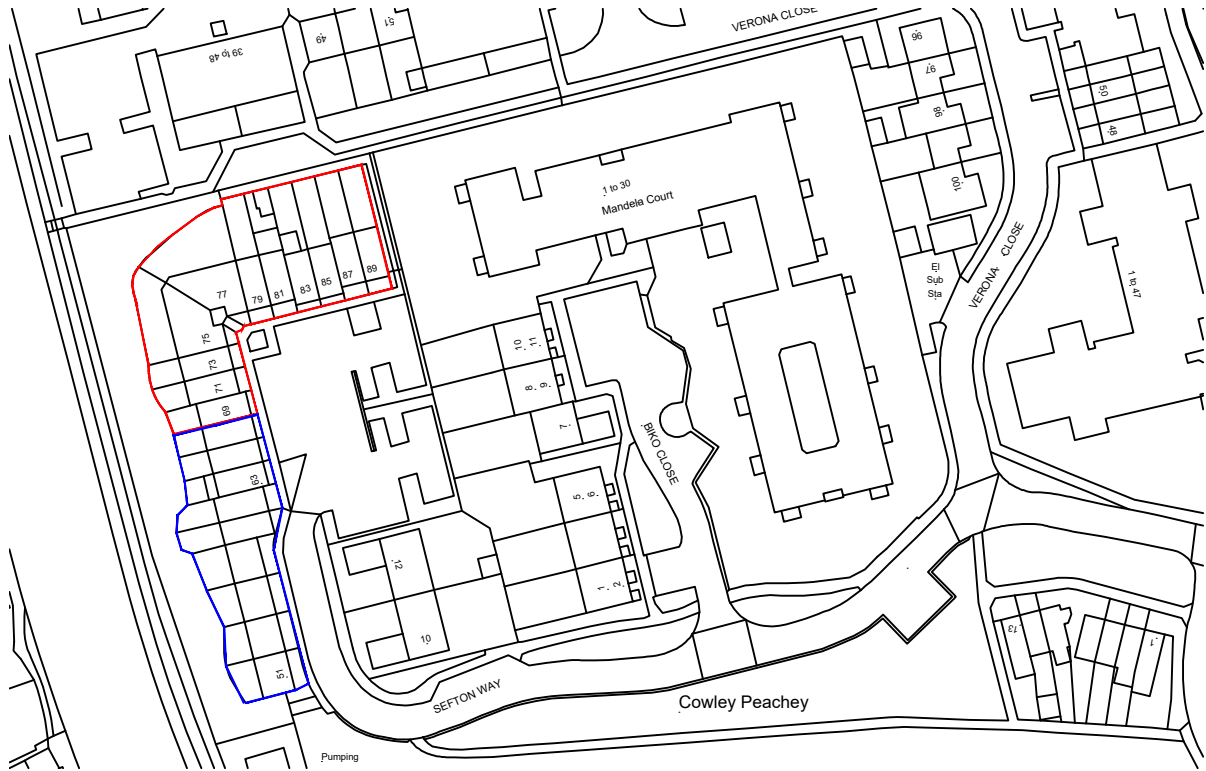

SITE LOCATION PLAN - (Scale 1:1250)



Item	Site location plan	Scale	As Shown	 Chartered Surveyors Survey House, 19F Park Parade, London, NW10 4JH www.robsonwalsh.com
Site	69-73 & 79-89 Sefton Way, Uxbridge, UB8 2LH	Date	10 Aug '26	
Client	Notting Hill Genesis	Dwg No.	9398/004	
		Drawn	SKD	
		Checked	MDW	©