
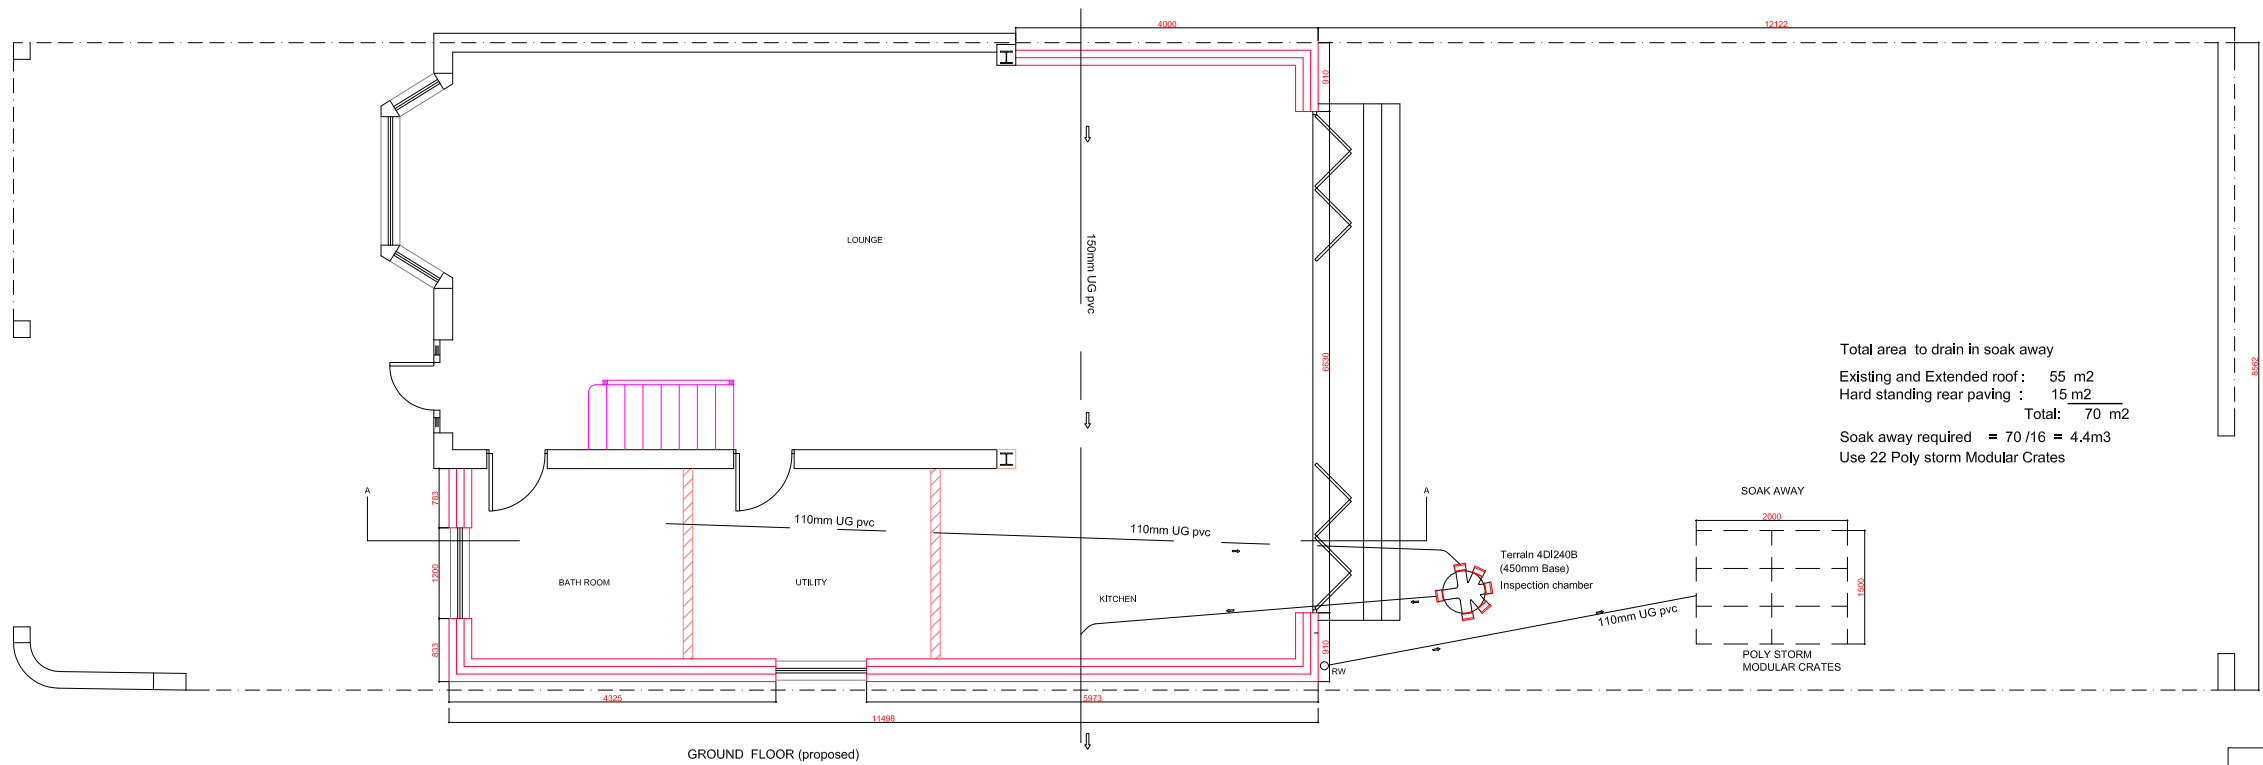


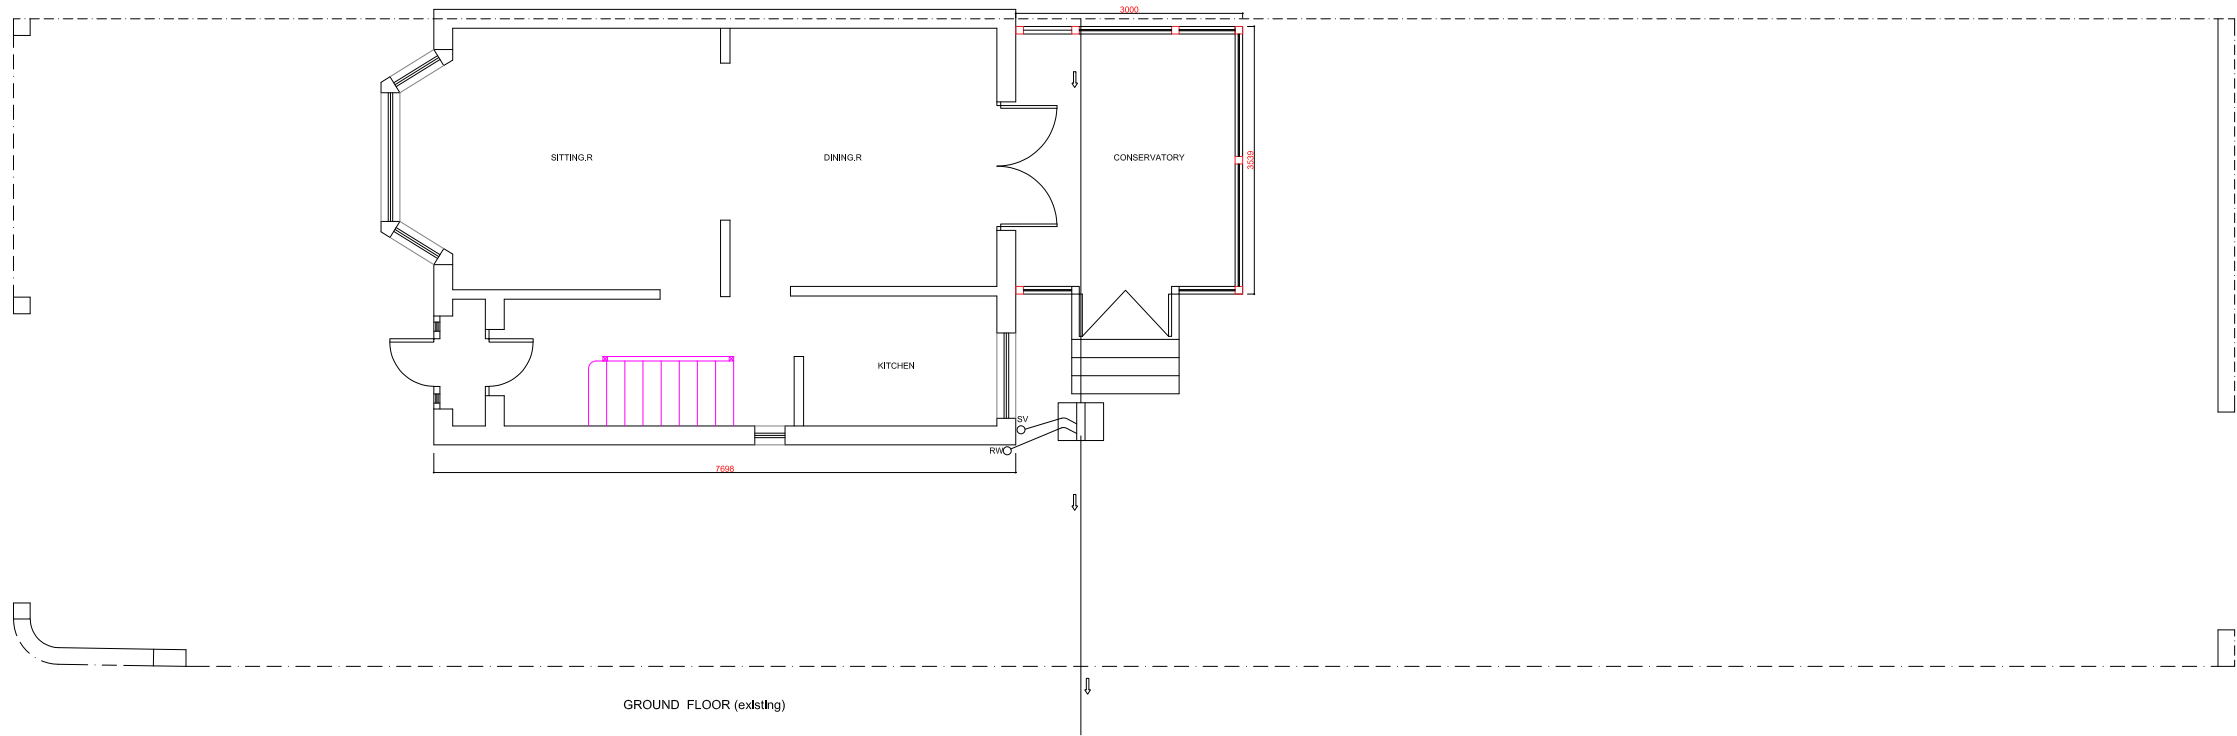

Pardis Design & Construction

22 Oakfield Gdns, Greenford Middlesex UB6 8SD
Tel: 07956990081 email: pardis@aol.com

Address: 5 LANCASTER ROAD UXBRIDGE UB8 1AW

Drawing: EXISTING and PROPOSED GROUND FLOOR

Date: 22/07/2026	Scale: 1:100 A3
JOB No. 29	Rev.

Drawing No. LAN.P.01