




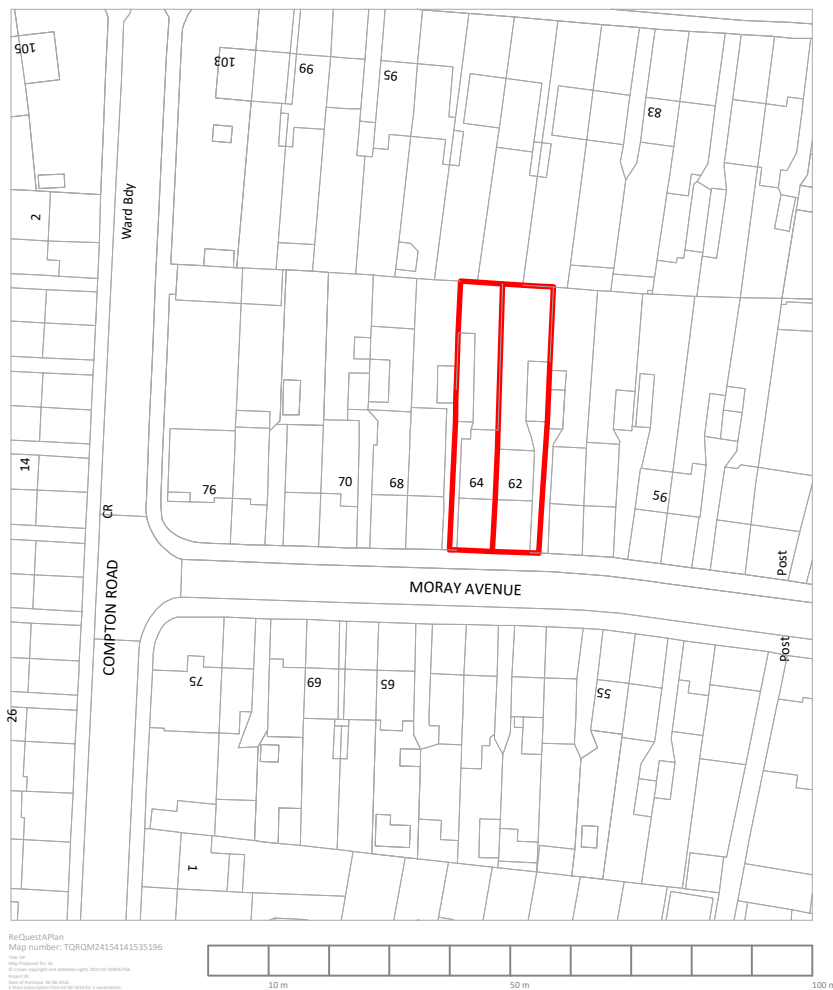

Site Location Plan
Scale: 1:1250

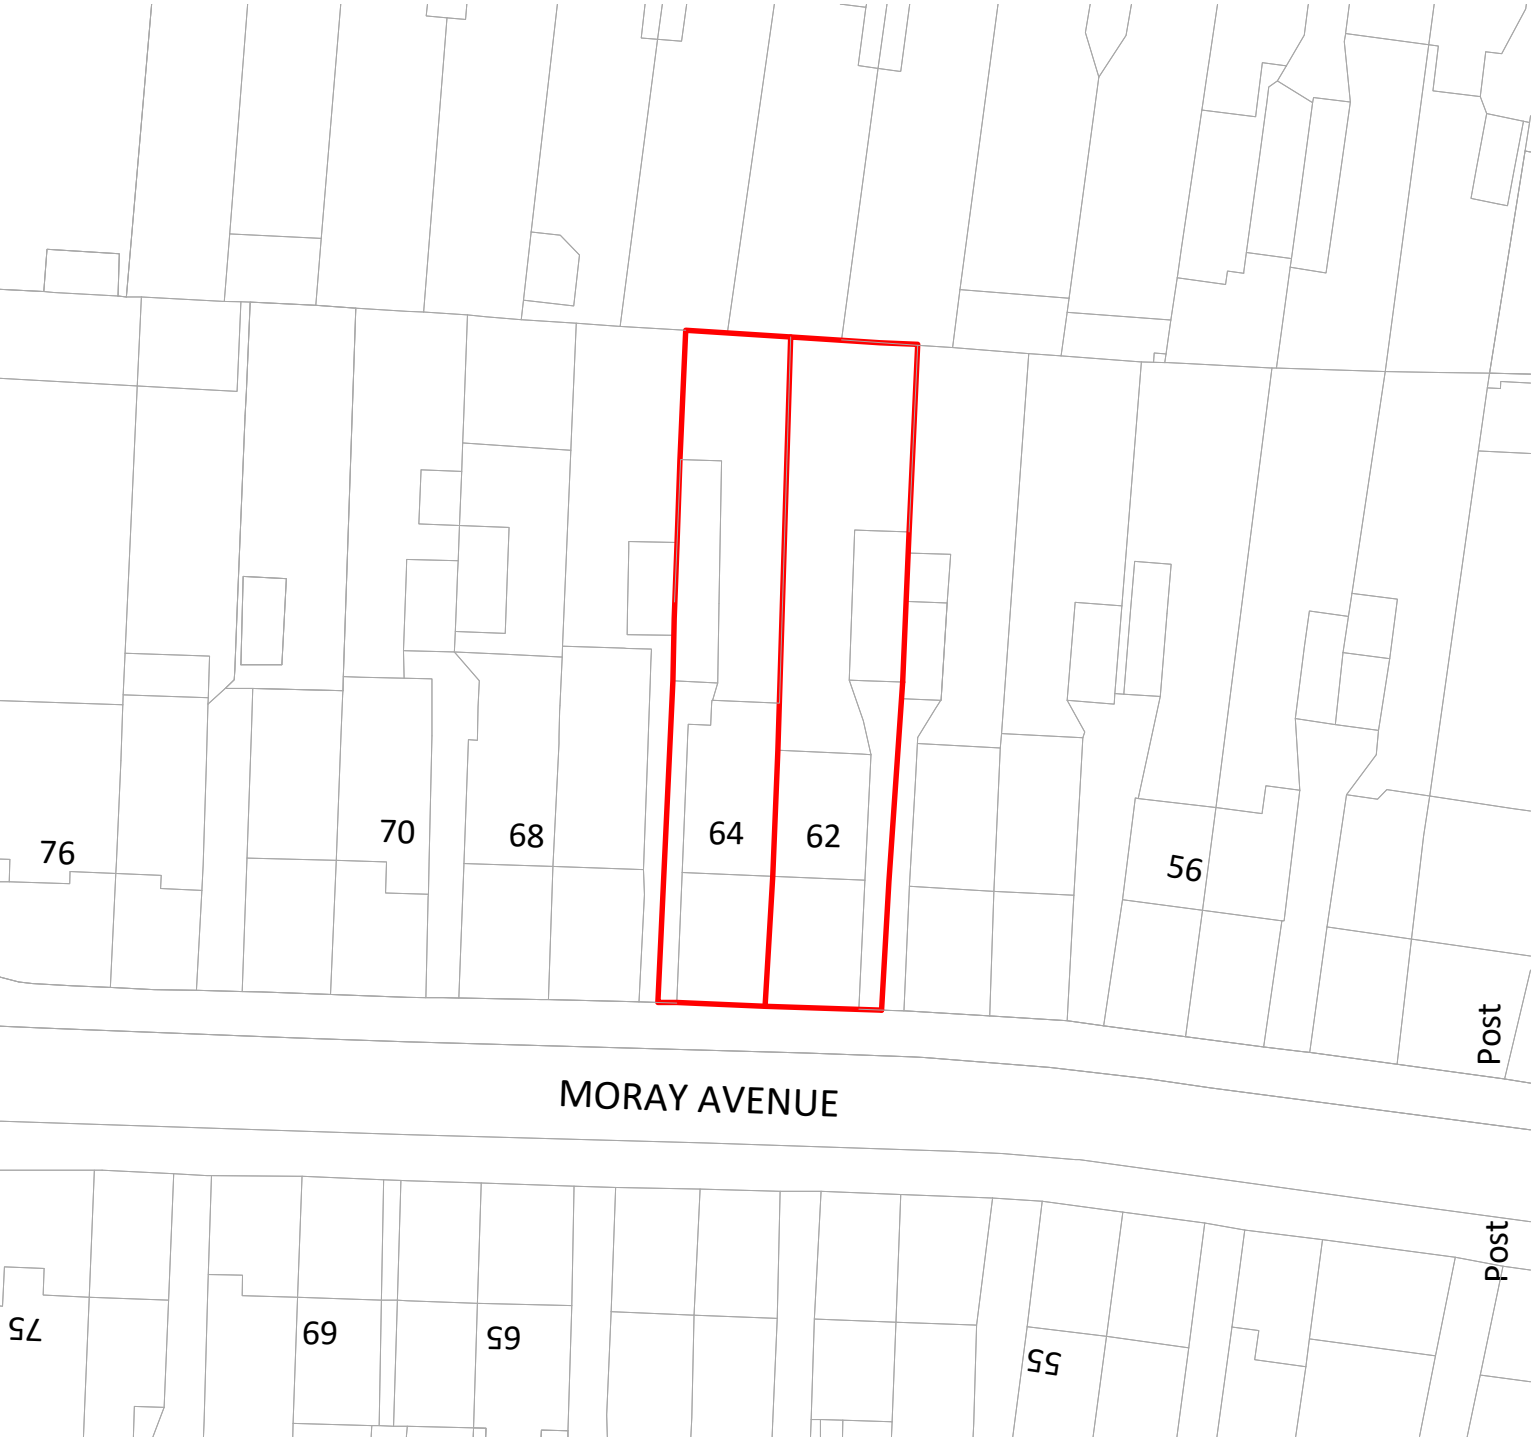

Block Plan
Scale: 1:500

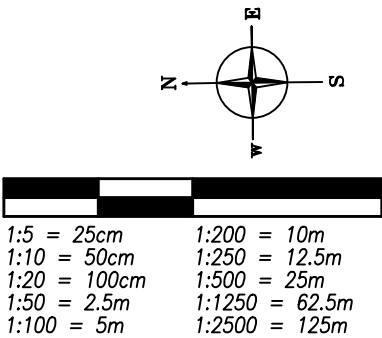

GENERAL NOTES:

PROJECT NAME:
62-64 Moray Avenue,
Hayes UB3 2AX

DRAWING TITLE:
Location plan and Block Plan

Details:
Single-storey rear extension 6mt
from the main wall at ground-floor
level, including internal alterations.

DRAWN BY:
HP

CHECKED BY:
-

APPROVED BY:
-

DATE:
August 2026

MA-000
DRAWING NO:

SCALE:
A3
SHEET SIZE:



Sustain. Re.Homes Ltd.
Email: info@sustain-rehomes.com