


NOTES

CONTRACTORS MUST VERIFY ALL DIMENSIONS ON SITE BEFORE COMMENCING ANY WORK ON SHOP DRAWINGS

DO NOT SCALE FROM THIS DRAWING

RS ATPA COPYRIGHT

- Notes:
1. Do not scale this drawing
 2. All dimensions to be verified on site and any discrepancy reported to the client
 3. This drawing to be read in conjunction with all relevant drawings

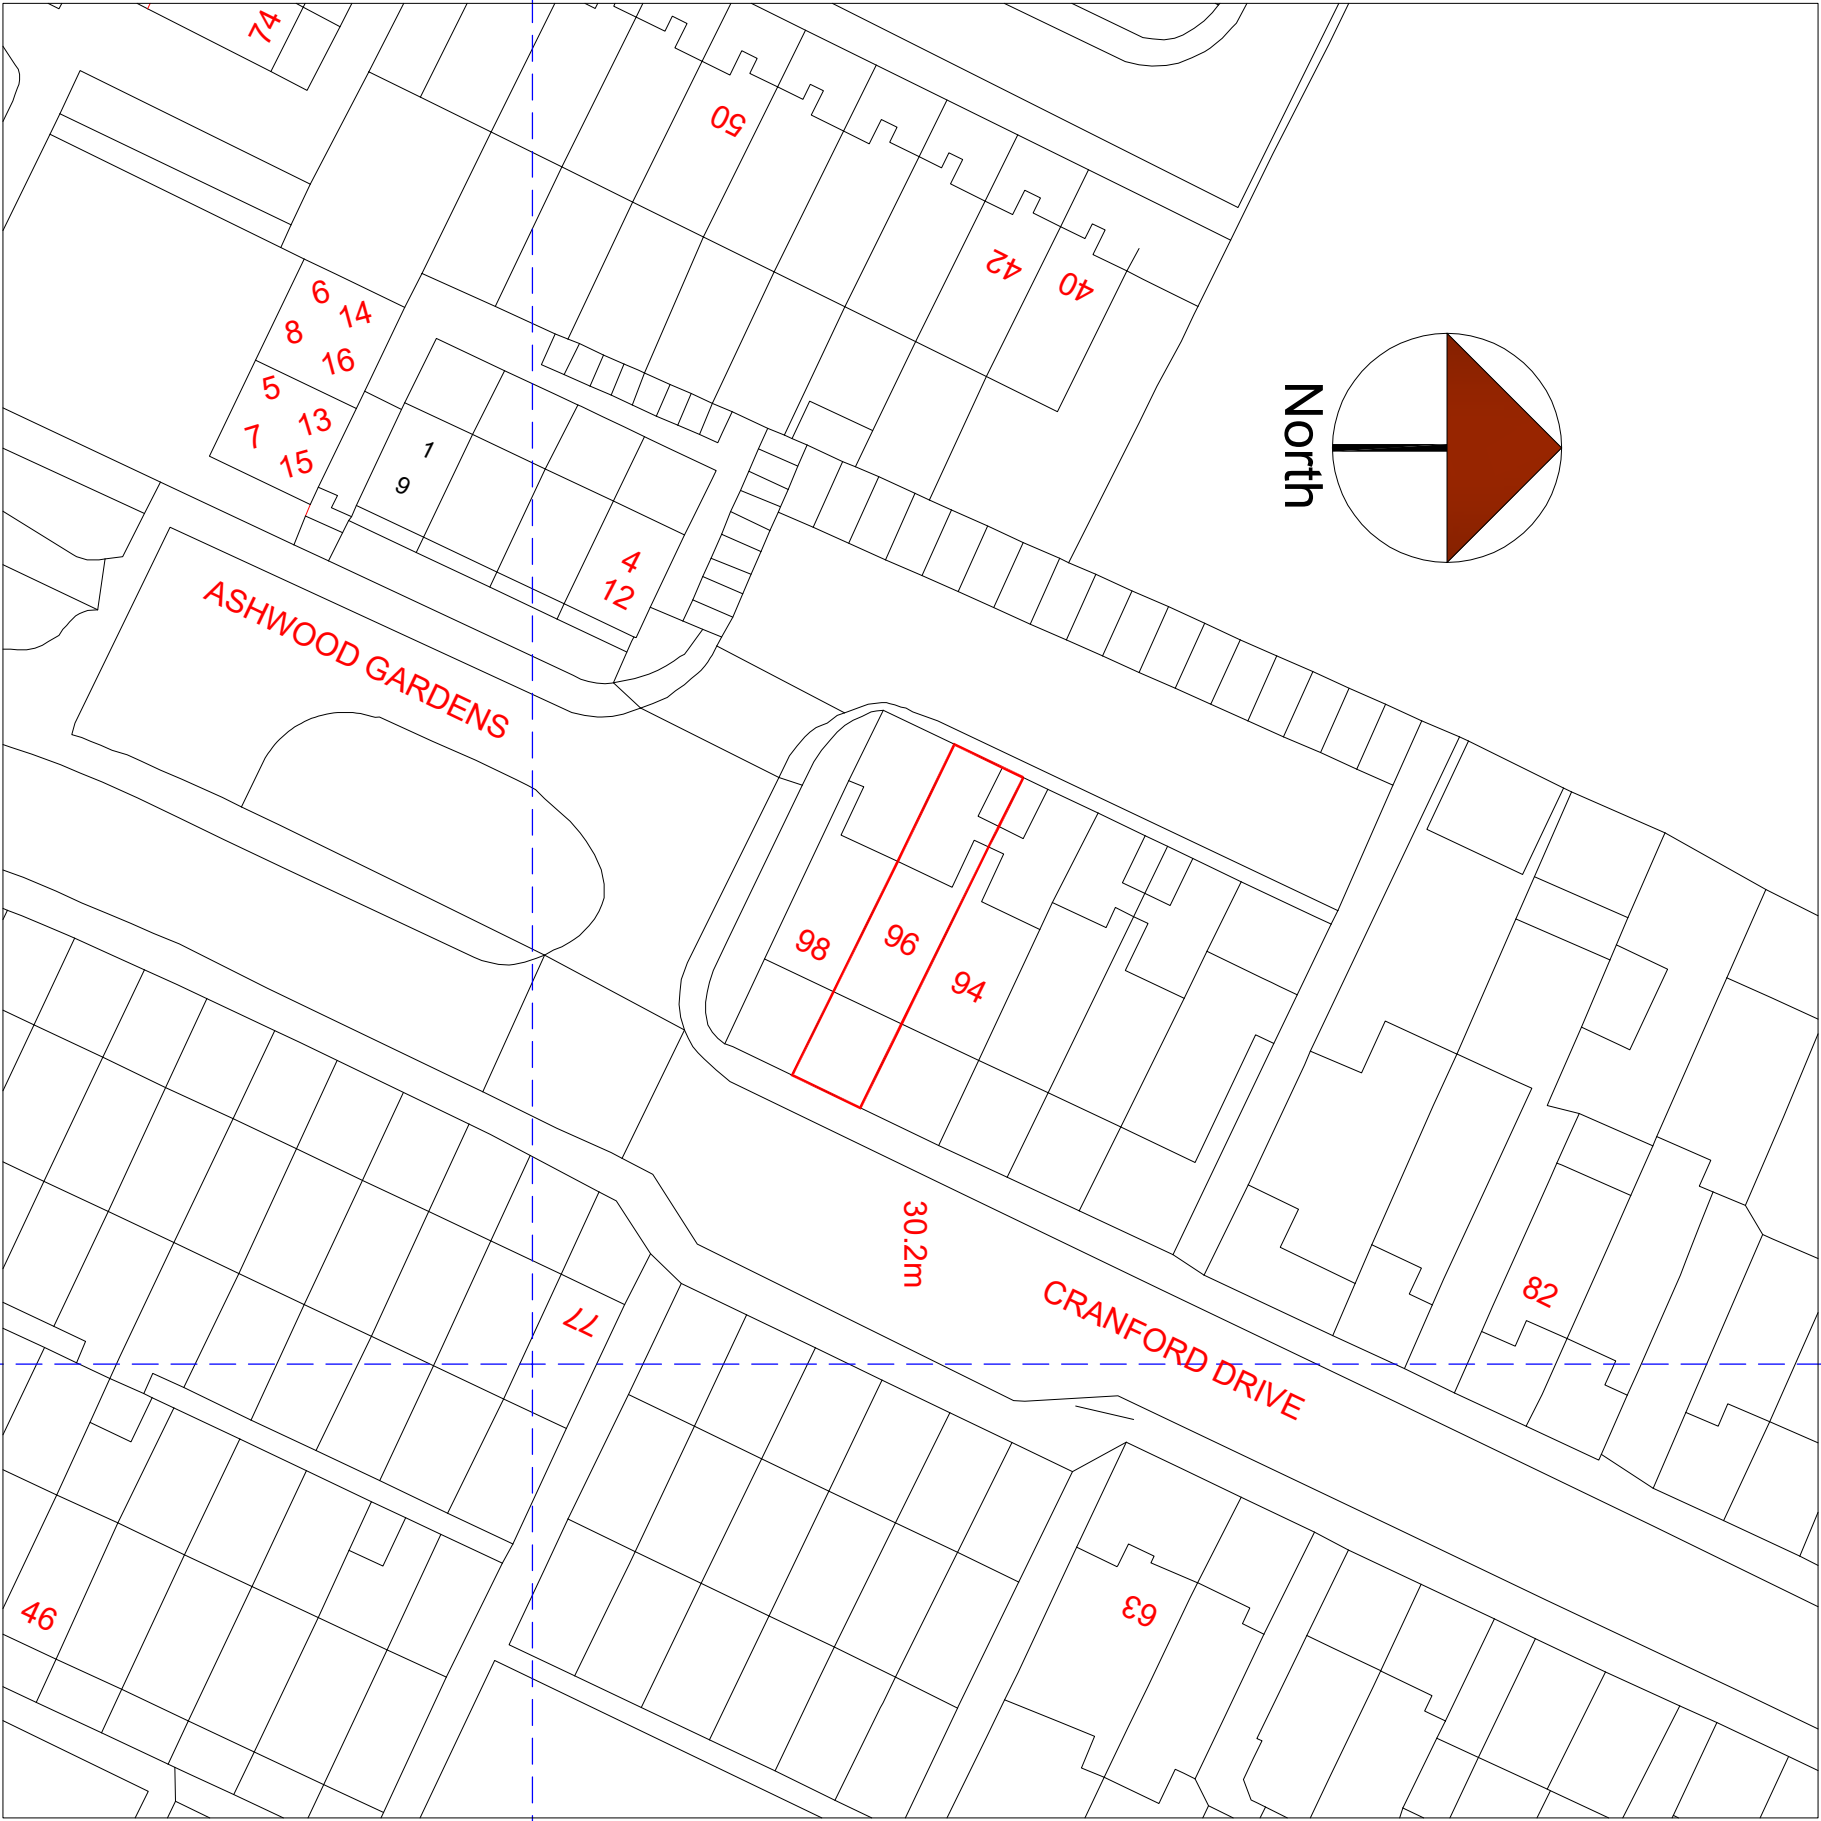

REV	AMENDMENT	DATE	CHD
A	----	13.08.26	RS



Scale Bar

CLIENT	-----
PROJECT	96 Cranford Drive Hayes - Middlesex UB3 4LB
DRAWING TITLE	Proposed Block Plan Sheet 5

DRAWING STATUS

SCALE	DRAWN BY	CHECKED	DATE
1:250 @ A1	RS	RS	13.08.26
1:500 @ A3			
DRAWING NUMBER	2026 - 83 - 05	REVISION	A