



- Notes:
1. Do not scale this drawing
 2. All dimensions to be verified on site and any discrepancy reported to the client
 3. This drawing to be read in conjunction with all relevant drawings

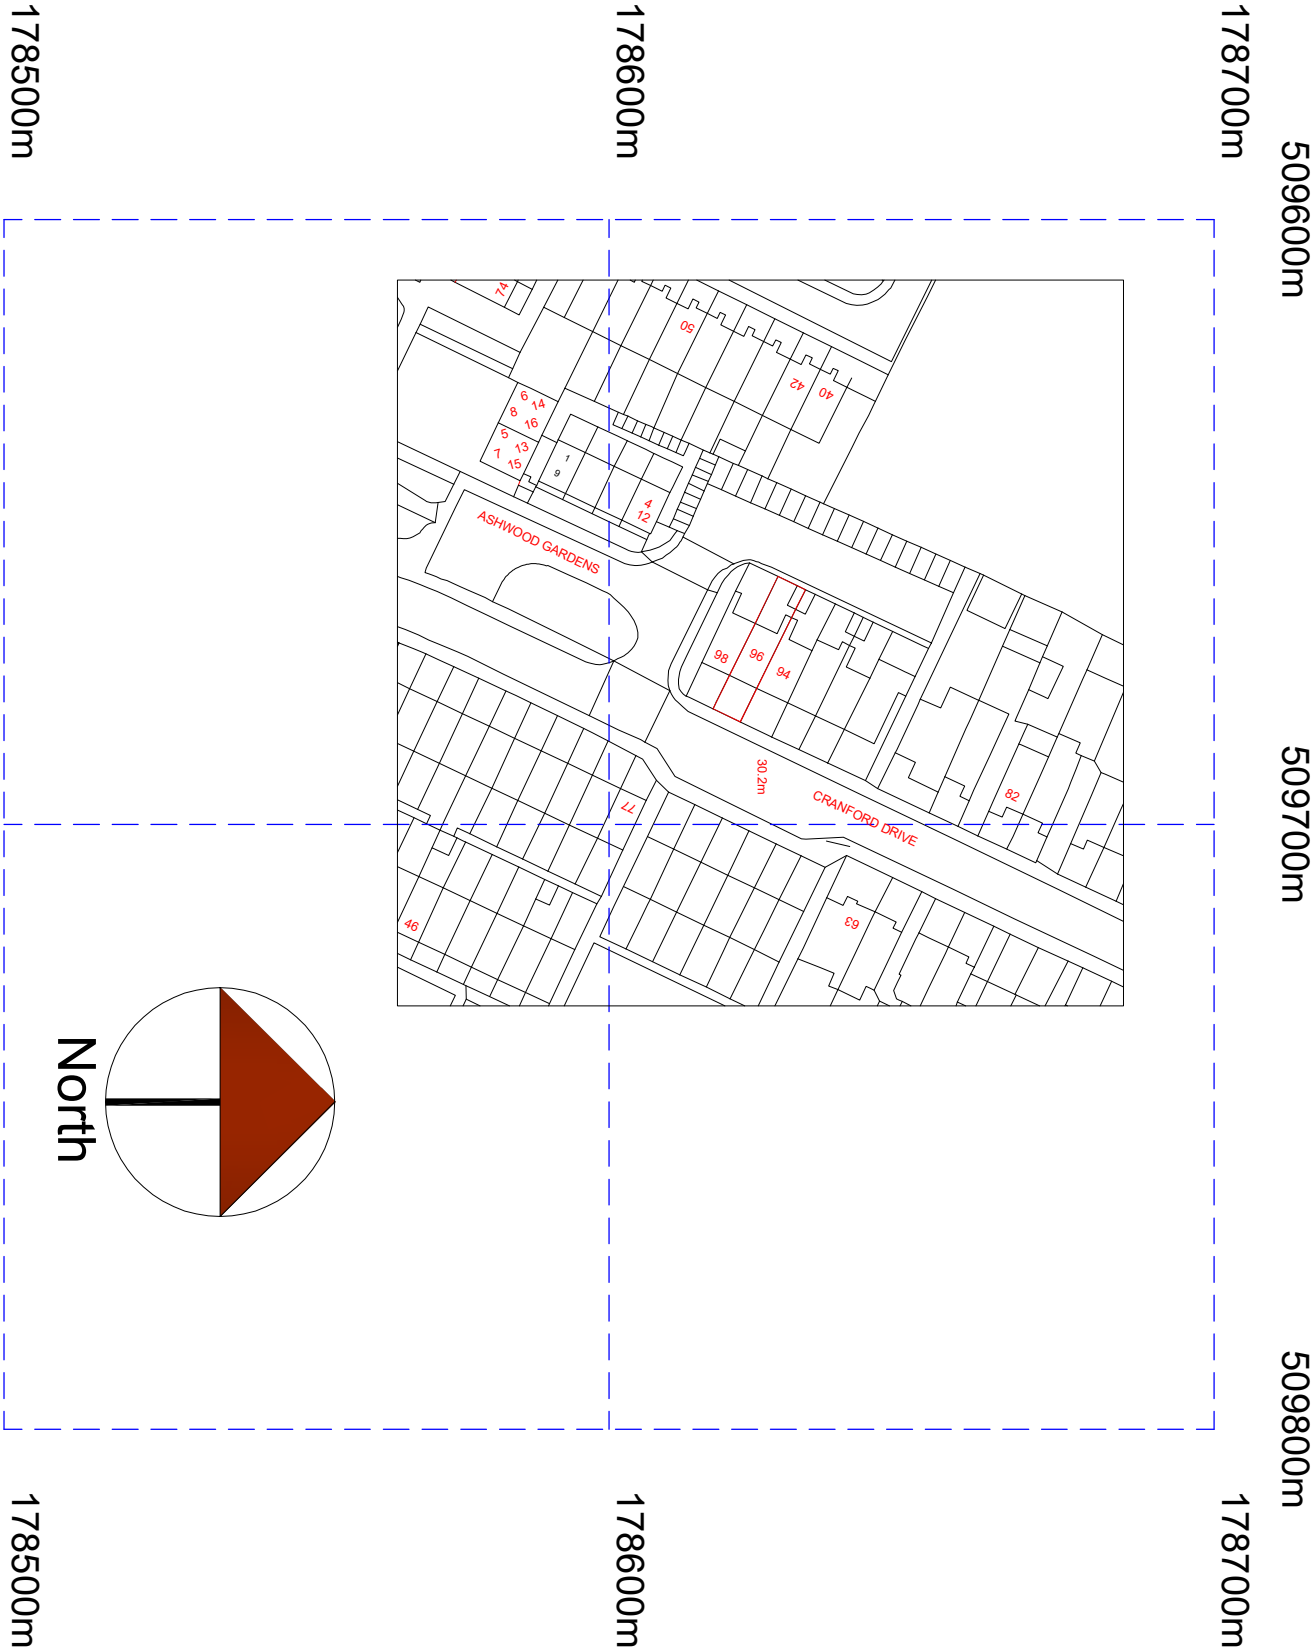

©Crown Copyright and database rights 2026 OS Licence no. AC0000805567

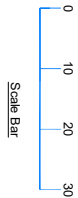

REV	AMENDMENT	DATE	CHKD
A	----	13.08.26	RS

CLIENT	-----
PROJECT	96 Cranford Drive Hayes - Middlesex UB3 4LB
DRAWING TITLE	Proposed Location Plan Sheet 6

DRAWING STATUS	-----
----------------	-------

SCALE	DRAWN BY	CHECKED	DATE
1:625 @ A1	RS	RS	13.08.26
1:1250 @ A3			
DRAWING NUMBER	2026 - 83 - 06	REVISION	A