




NATIONAL
MAP CENTRE

Existing
BLOCK PLAN

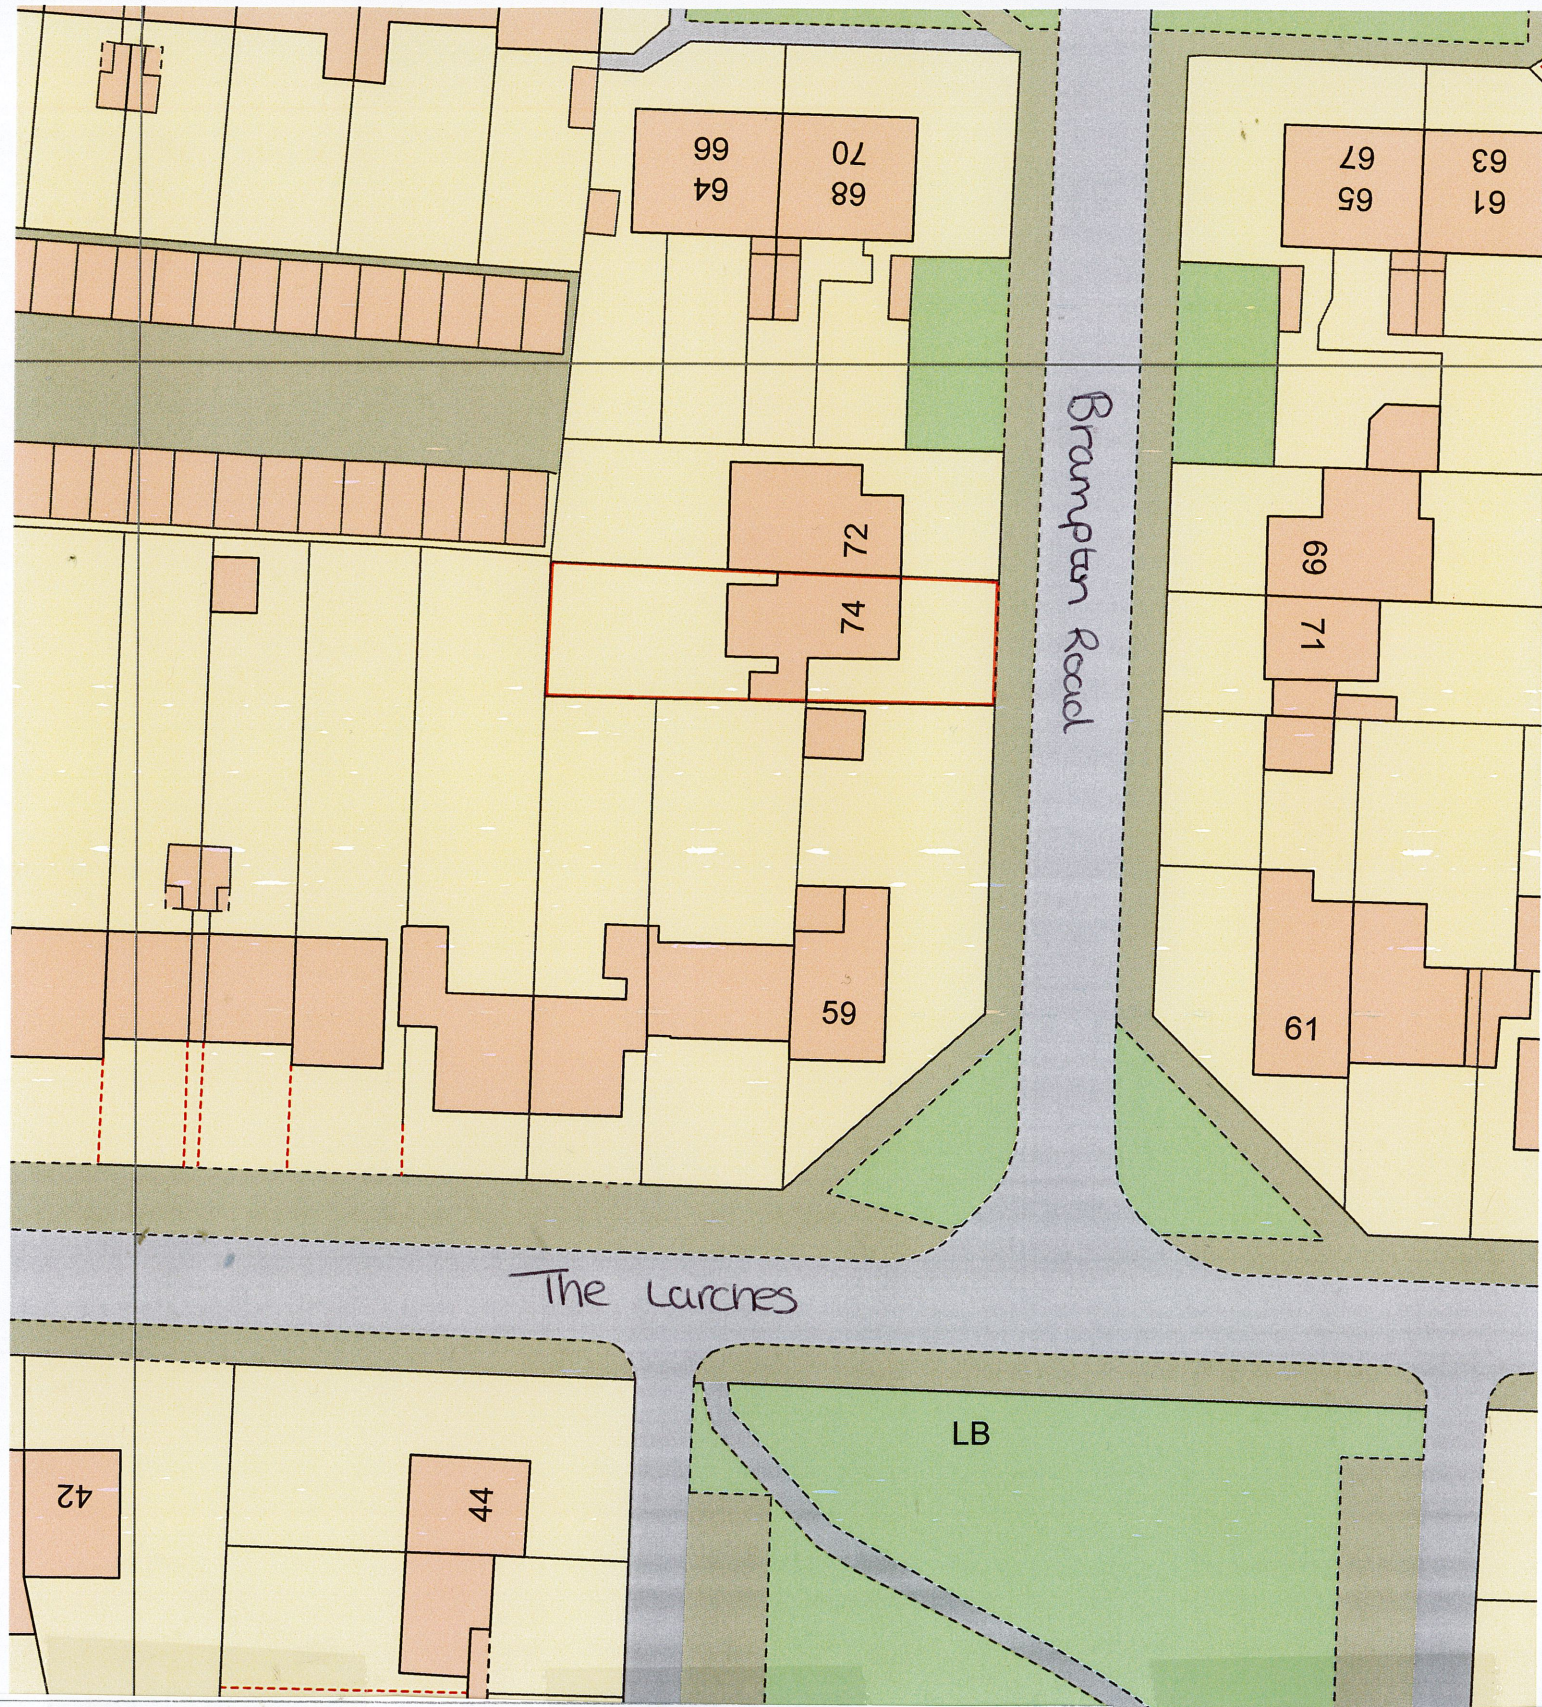

Os Licence number AC0000815374
Our Reference 90019304

SCALE 1:500
0 30
METRES

Site Address

74 Brampton Road
Hillington
Uxbridge
UB10 0DR