




Note: This Drawing is for planning purpose and should not be used for construction.
All dimensions should be confirmed on site and any deviation should be reported back to designer.

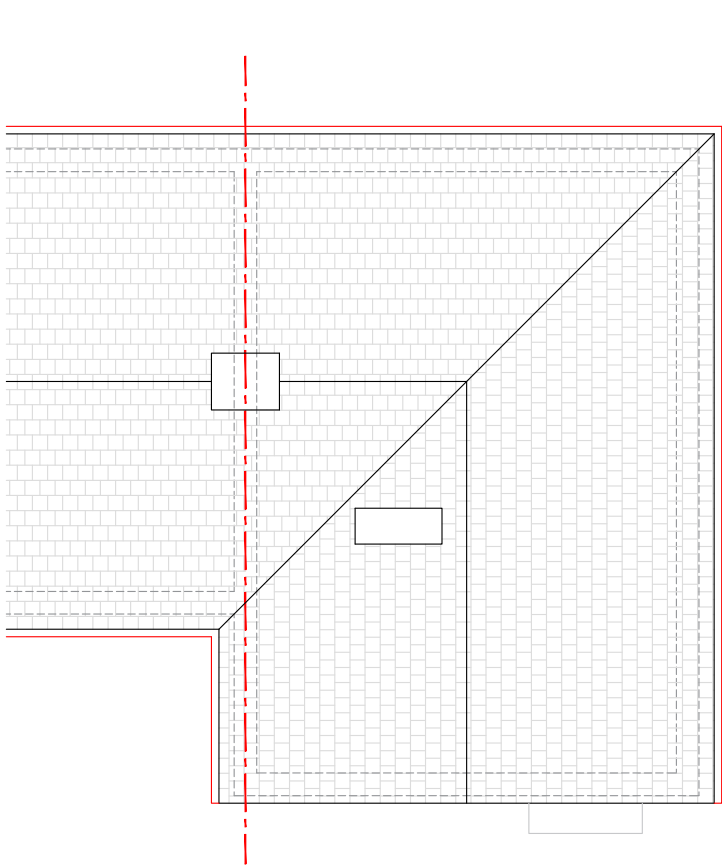

Existing Roof Layout

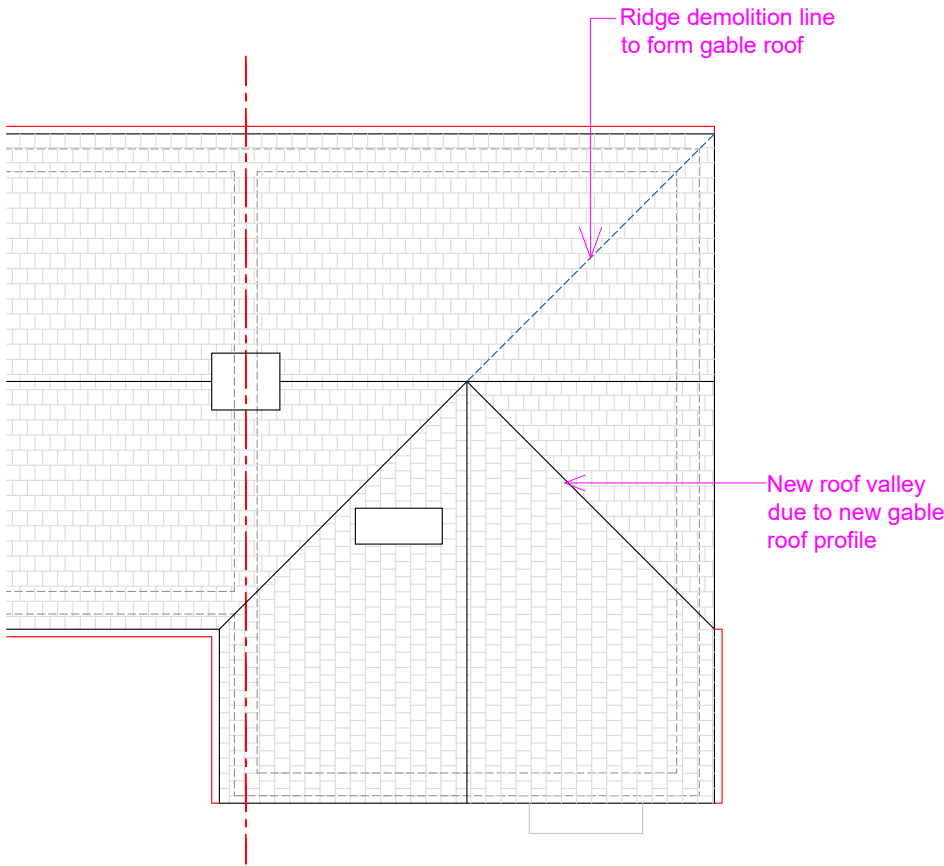

Proposed Roof Layout with Gable Wall

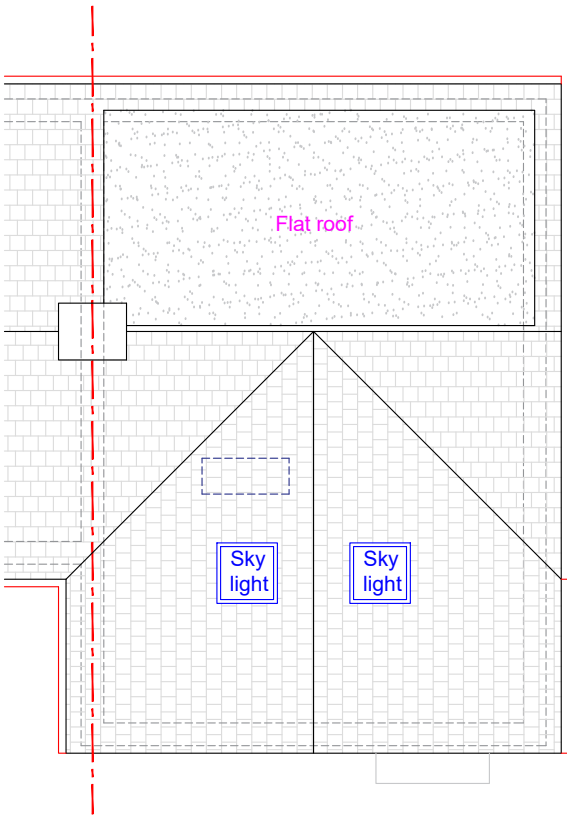

Proposed Roof Layout with Gable Wall & Rear Dormer

Proposed Development:
Loft Extension

Site Address:
2 St. Marys Road
Hayes
UB3 2JW


Revisions:

Rev	Date	Description

Drawing Description:
Existing & Proposed Roof Layouts

Drawing No:
ART/2026/RE2SR/RL02

Scale: 1:100
Paper Size: A3
Sheet No: 2 of 2

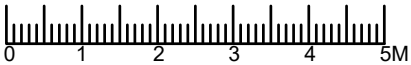

ART CONSULTANTS (UK) LTD
113 LONG LANE
STANWELL
TW19 7AL
M:07960071377
E: ARTCONSULTANTSUK@GMAIL.COM