




Note: This Drawing is for planning purpose and should not be used for construction.
All dimensions should be confirmed on site and any deviation should be reported back to designer.

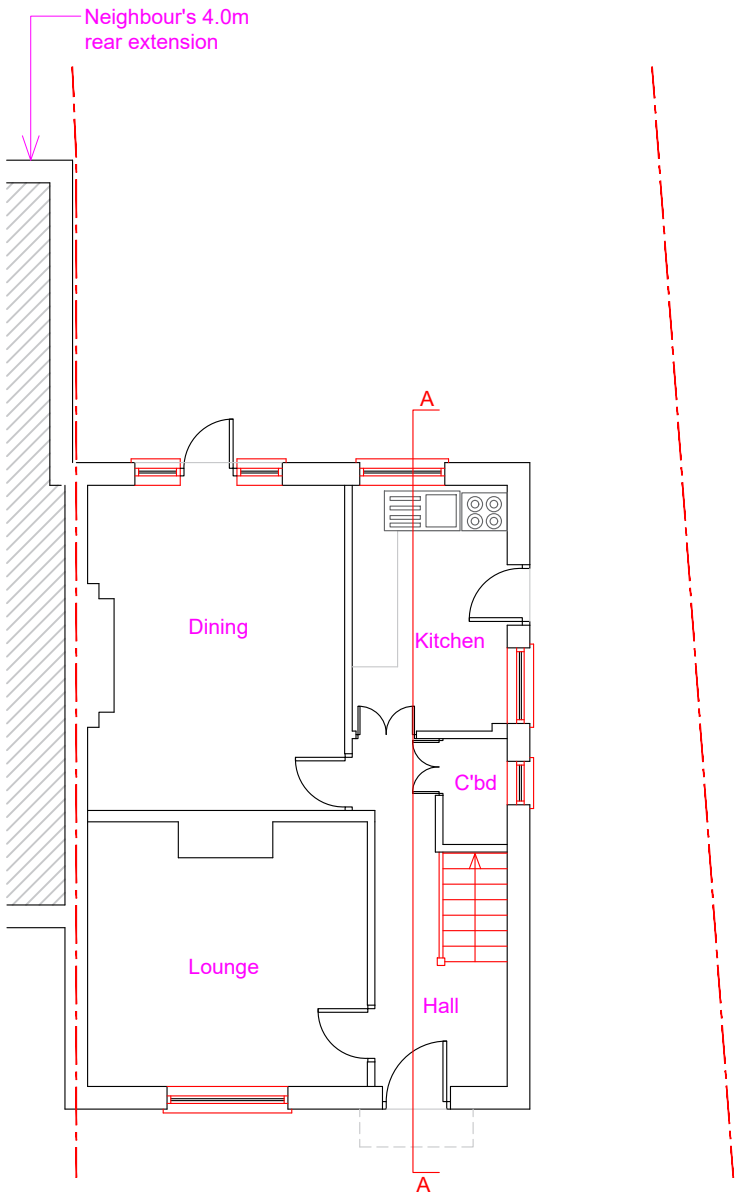

Existing Ground Floor Layout

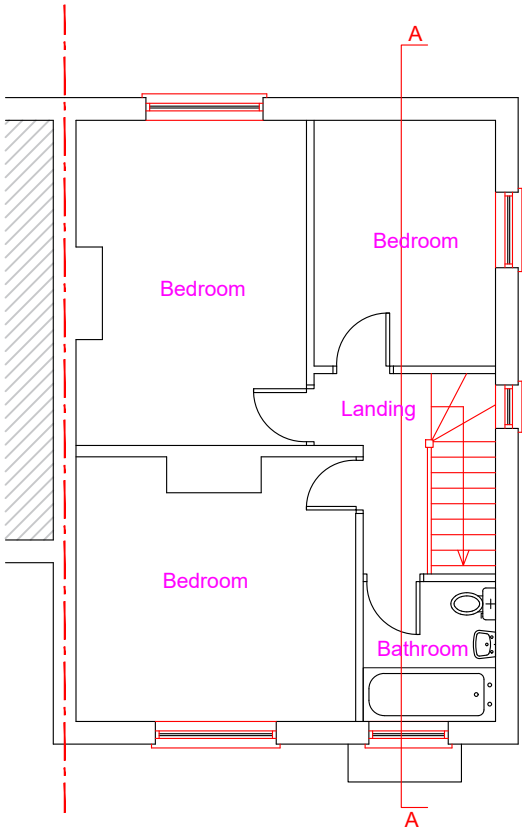

Existing First Floor Layout

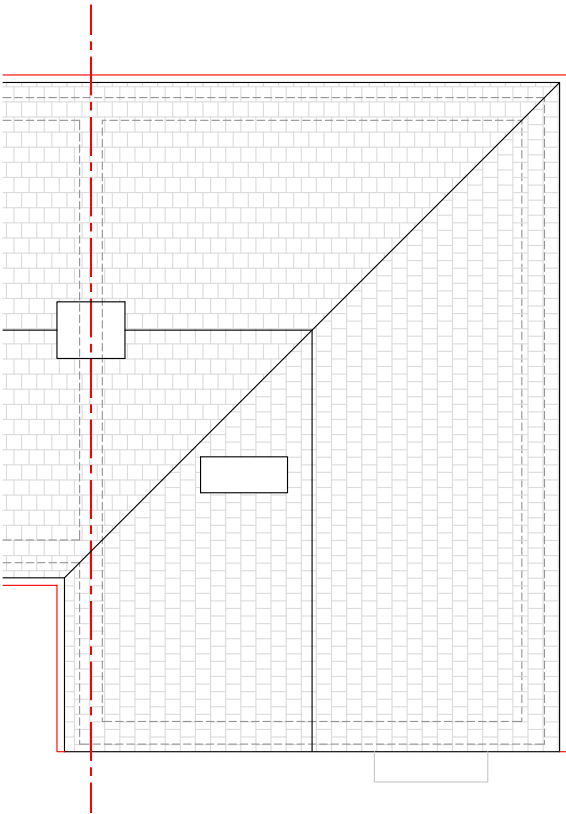

Existing Roof Layout

Proposed Development: Single Storey Rear Extension	Site Address: 2 St. Mary's Road Hayes UB3 2JW	Revisions: <table><thead><tr><th>Rev</th><th>Date</th><th>Description</th></tr></thead><tbody><tr><td>A</td><td>03/06/2026</td><td></td></tr><tr><td></td><td></td><td></td></tr><tr><td></td><td></td><td></td></tr><tr><td></td><td></td><td></td></tr><tr><td></td><td></td><td></td></tr></tbody></table>	Rev	Date	Description	A	03/06/2026														Drawing Description: Existing Floor & Roof Layouts Drawing No: ART/2026/RE2SR/EL	Scale: 1:100 Paper Size: A3 Sheet No: 1 of 7 012345M	ART CONSULTANTS (UK) LTD 113 LONG LANE STANWELL TW19 7AL M:07960071377 E: ARTCONSULTANTSUK@GMAIL.COM
Rev	Date	Description																					
A	03/06/2026																						