


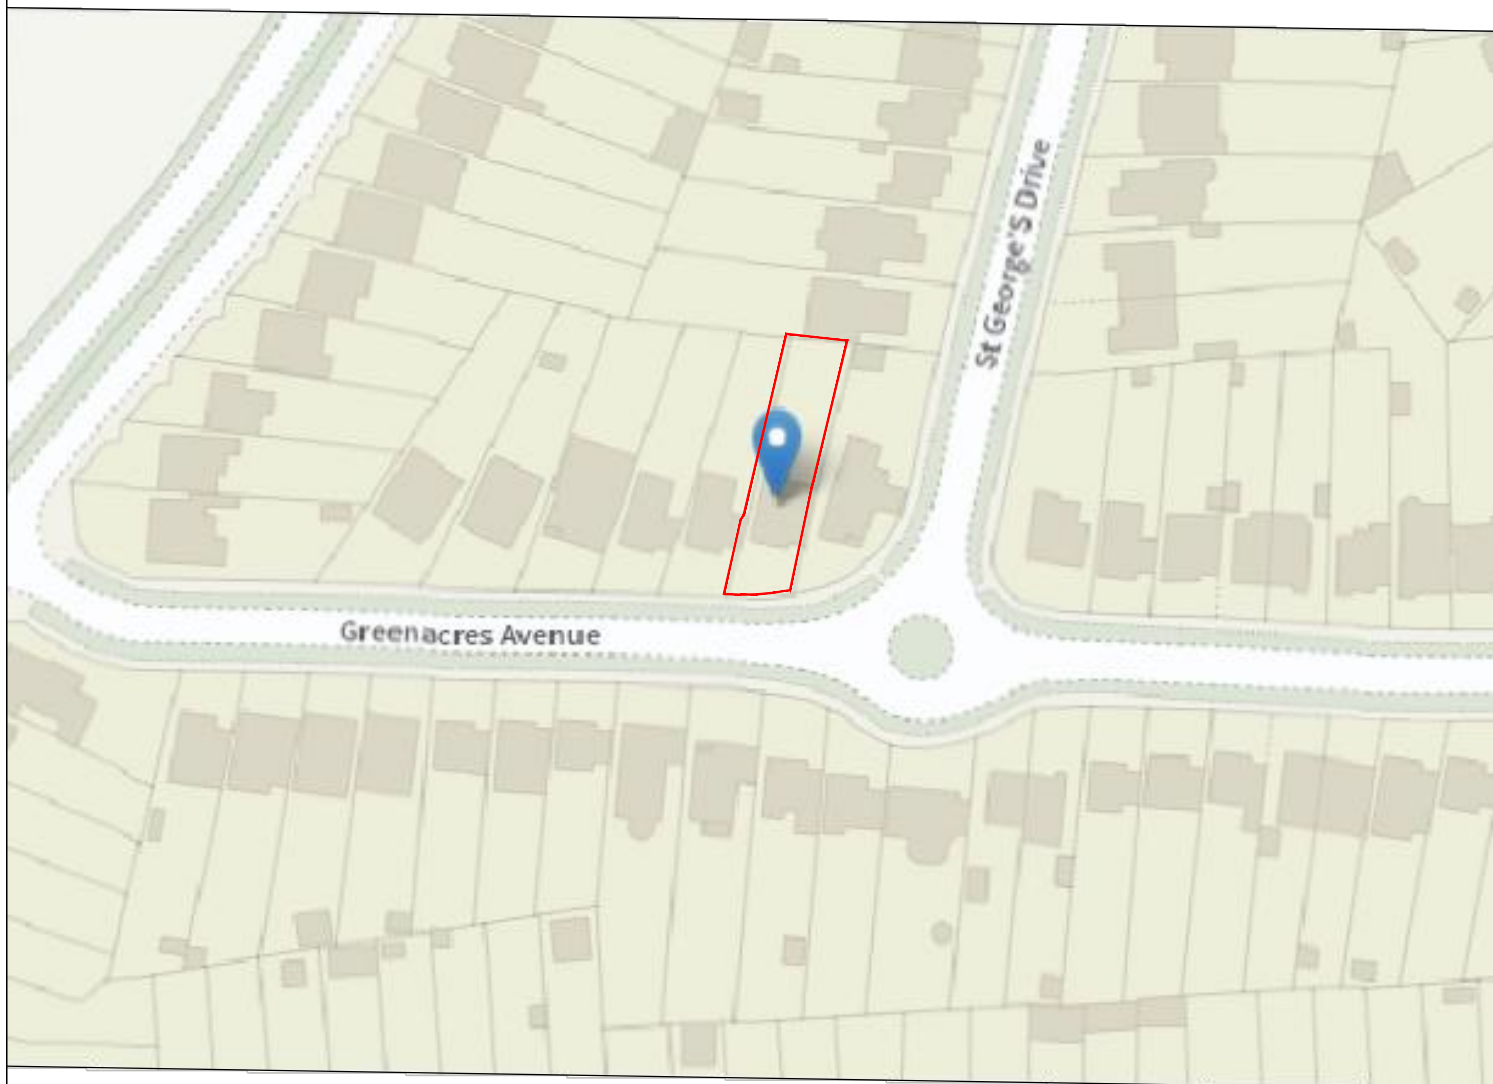

LOCATION PLAN



42 Greenacres Avenue, Ickenham, Middlesex, UB10 8HH

Scale Bar

0 5 10 15 20 25 30 35 40 45 50 Metres



THE GILLETT MACLEOD PARTNERSHIP
Chartered Architects & Town Planning Consultants
1 High Road Old Eastcote Pinner Middlesex HA5 2EW tel. 0208 868 1333

Drg. No. 21/3478/1^A
Scale 1250@A4
Date 25/11/21
Drawn by SB