

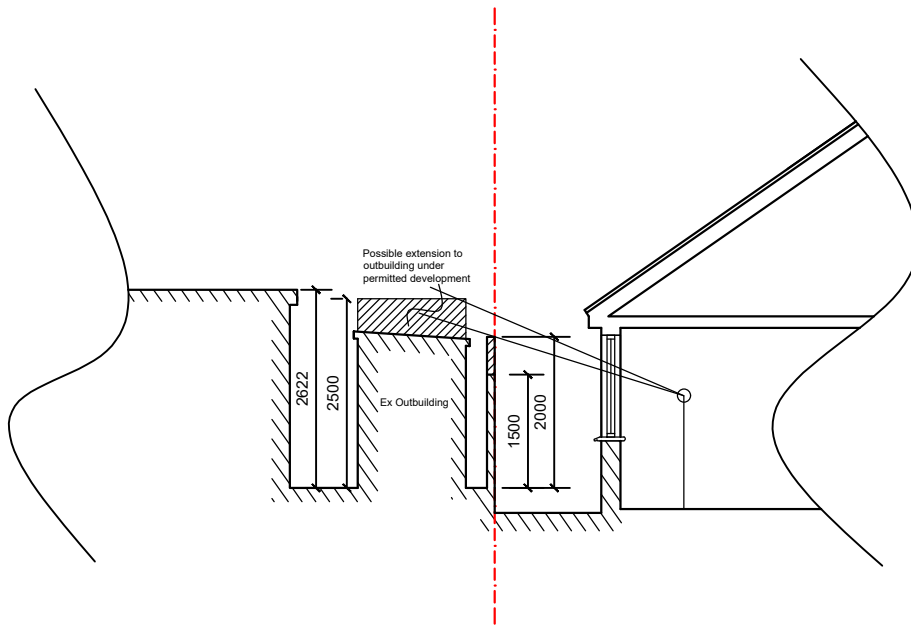


Scale Bar

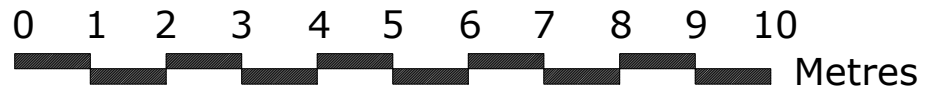

Existing Section A-A

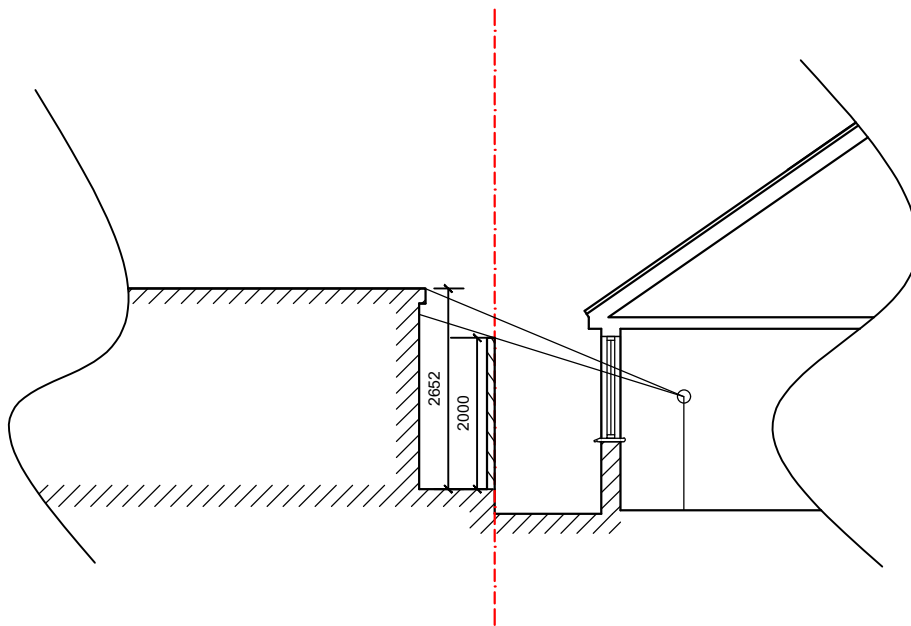

Proposed Section A'-A'

SECTIONS

*42 Greenacres Avenue, Ickenham,
Middlesex, UB10 8HH*



THE GILLETT MACLEOD PARTNERSHIP
Chartered Architects & Town Planning Consultants
1 High Road Old Eastcote Pinner Middlesex HA5 2EW tel. 0208 868 1333

Drg. No. 21/3478/8
Scale 1:100@A4
Date 02/05/23
Drawn by KH