
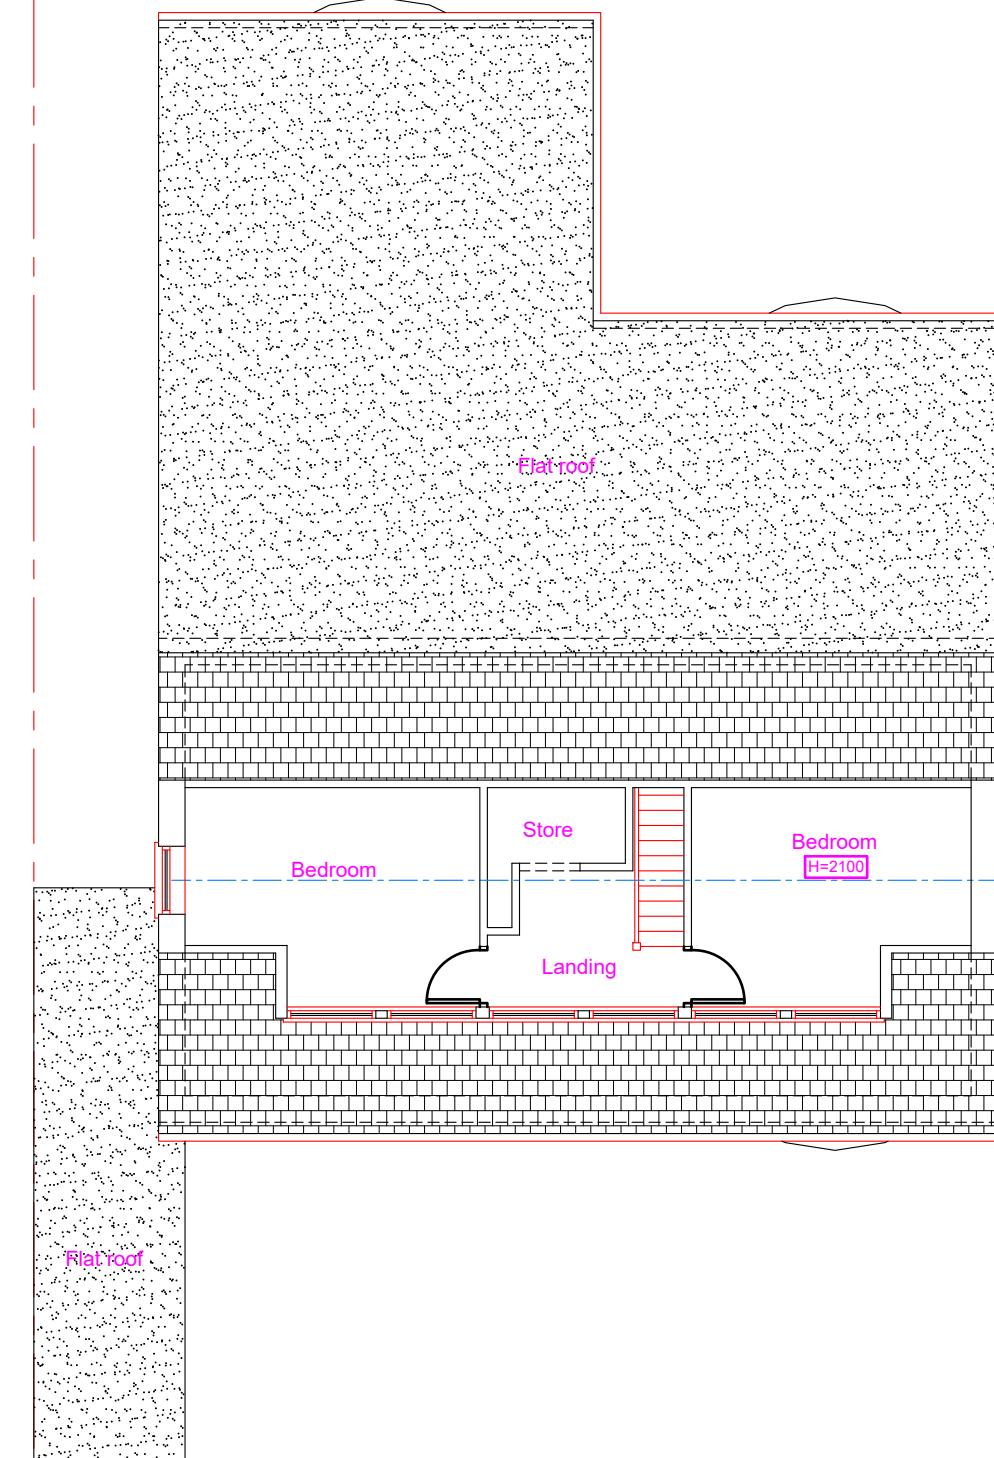
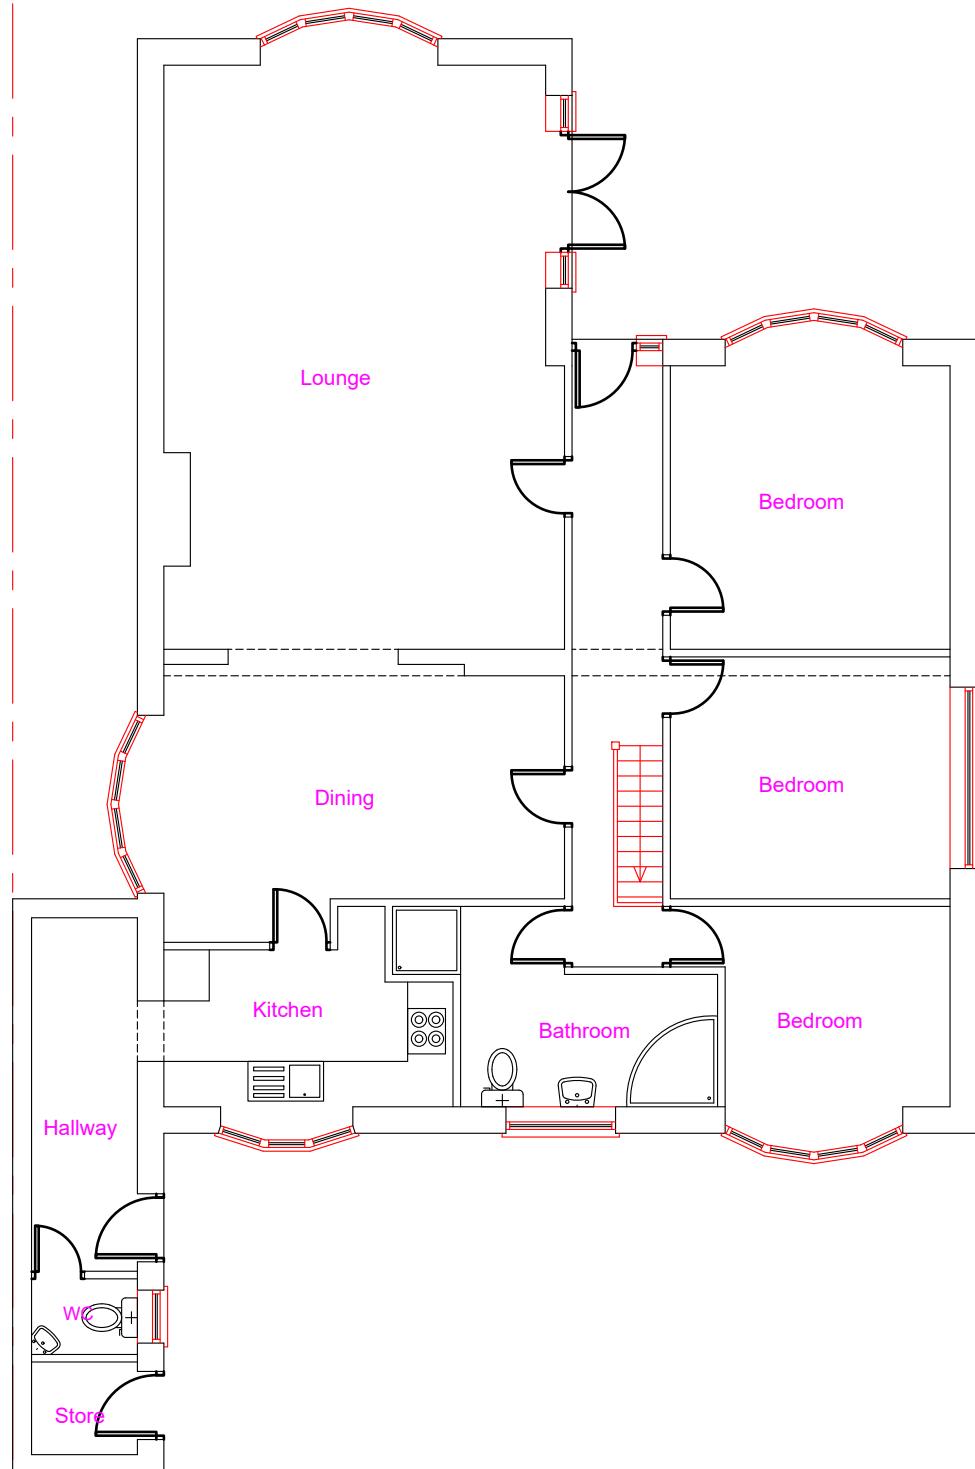


Note: This Drawing is for planning purpose and should not be used for construction.  
All dimensions should be confirmed on site and any deviation should be reported back to designer.

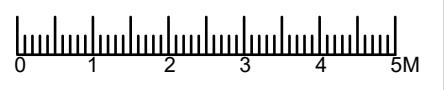

<b>Proposed Development:</b> Part Single Storey Rear Extension, Rear Dormers, Front Porch and Sui-genericis Change of use to HMO	<b>Site Address:</b> 189 Long lane Hillingdon UB10 9JW	<b>Revisions:</b> Rev Date Description A 26/11/2022	<b>Drawing Description:</b> Existing Ground & First Floor Layouts <b>Drawing No:</b> ART/2022/HMO189LL/EL	Scale: 1:100 Paper Size: A3 Sheet No: 1 of 6 	ART CONSULTANTS (UK) LTD 113 LONG LANE STANWELL TW19 7AL M:07960071377 E: ARTCONSULTANTSUK@GMAIL.COM
---	---	---	--	---	---