



Note: This Drawing is for planning purpose and should not be used for construction.  
All dimensions should be confirmed on site and any deviation should be reported back to designer.

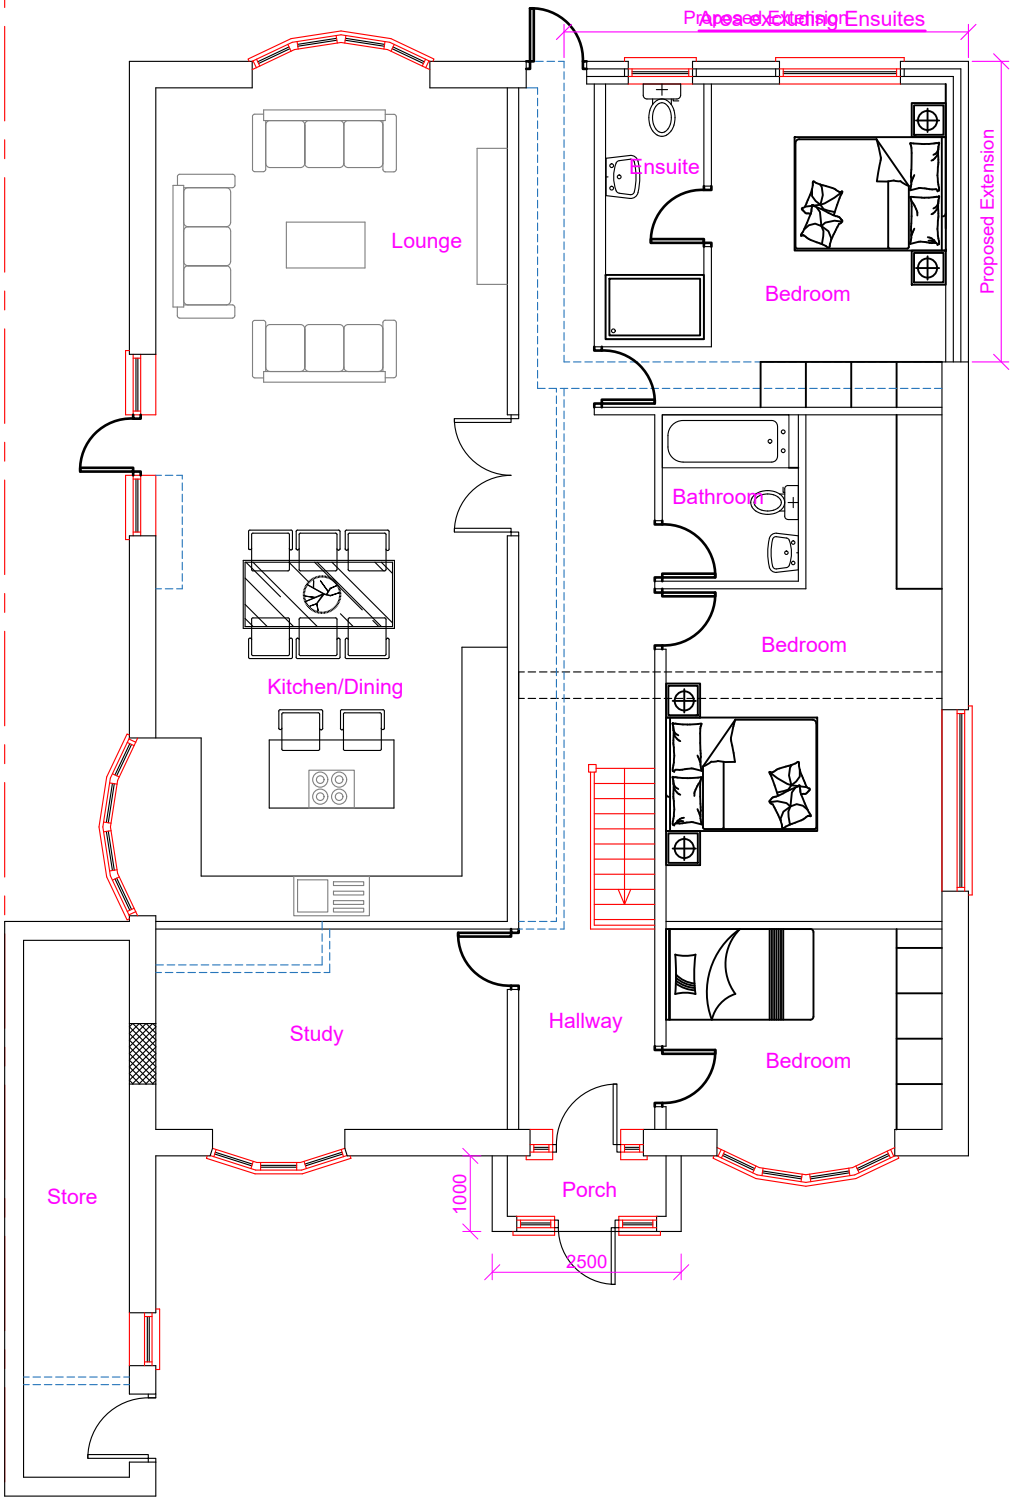

Proposed Ground Floor Layout

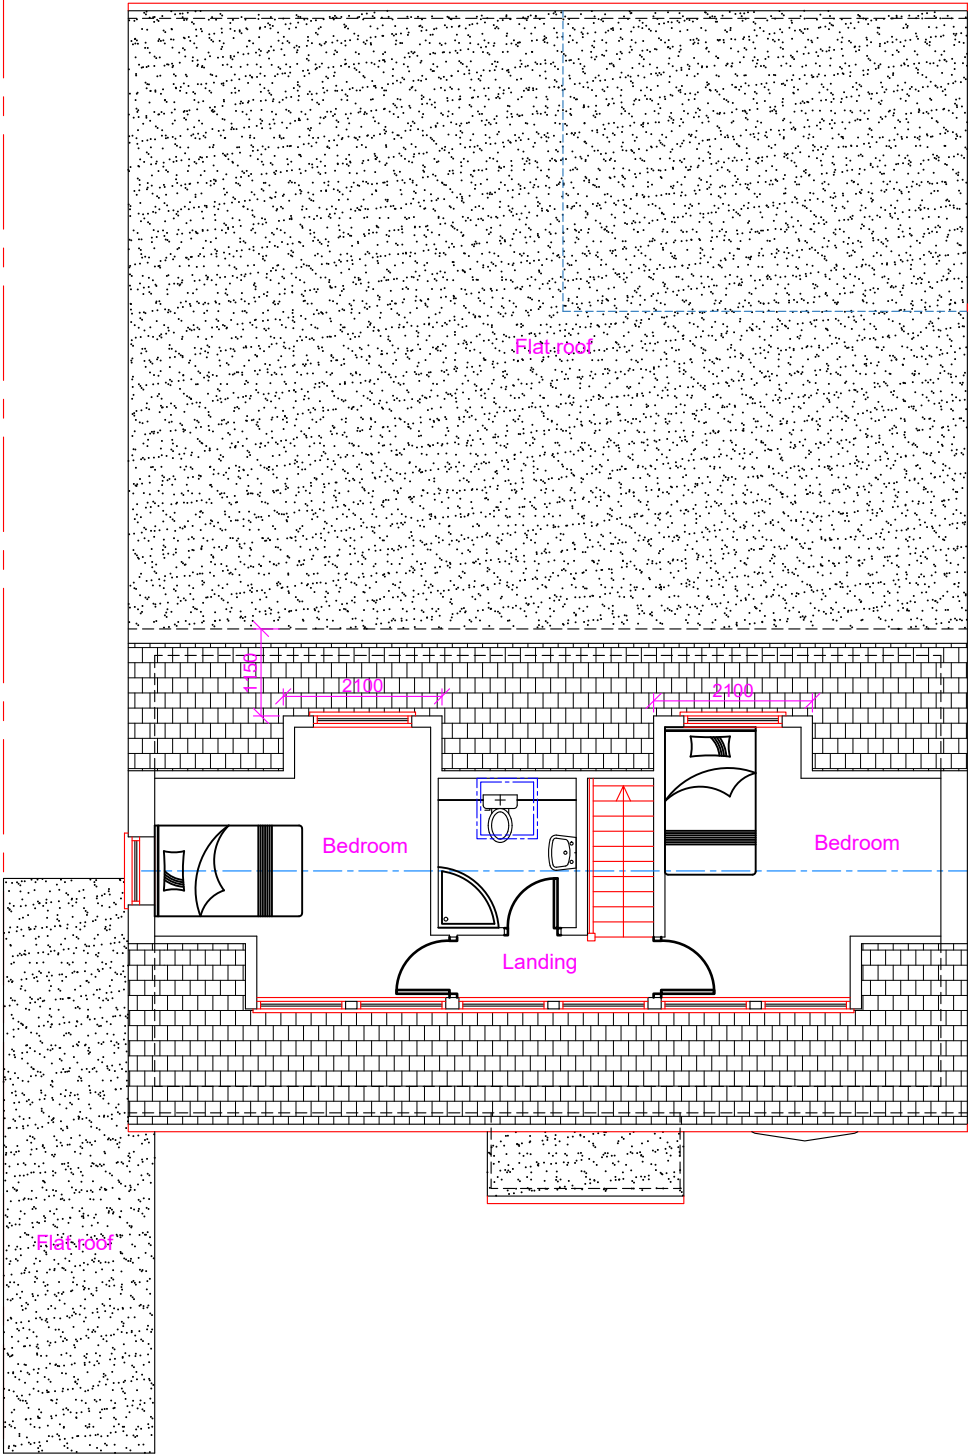

Proposed First Floor Layout

**Proposed Development:**  
Erection of Front Porch, Two  
Rear Dormers and Part Single  
Storey Rear Extension


**Site Address:**  
189 Long lane  
Hillingdon  
UB10 9JW

| Revisions: |            |             |
|------------|------------|-------------|
| Rev        | Date       | Description |
| A          | 05/02/2023 |             |
|            |            |             |
|            |            |             |
|            |            |             |

**Drawing Description:**  
Proposed Ground & First Floor Layouts

**Drawing No:**  
ART/2023/RE189LL/PL

Scale: 1:100  
Paper Size: A3  
Sheet No: 2 of 6

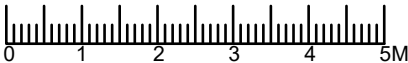

ART CONSULTANTS (UK) LTD  
113 LONG LANE  
STANWELL  
TW19 7AL  
M:07960071377  
E: ARTCONSULTANTSUK@GMAIL.COM