
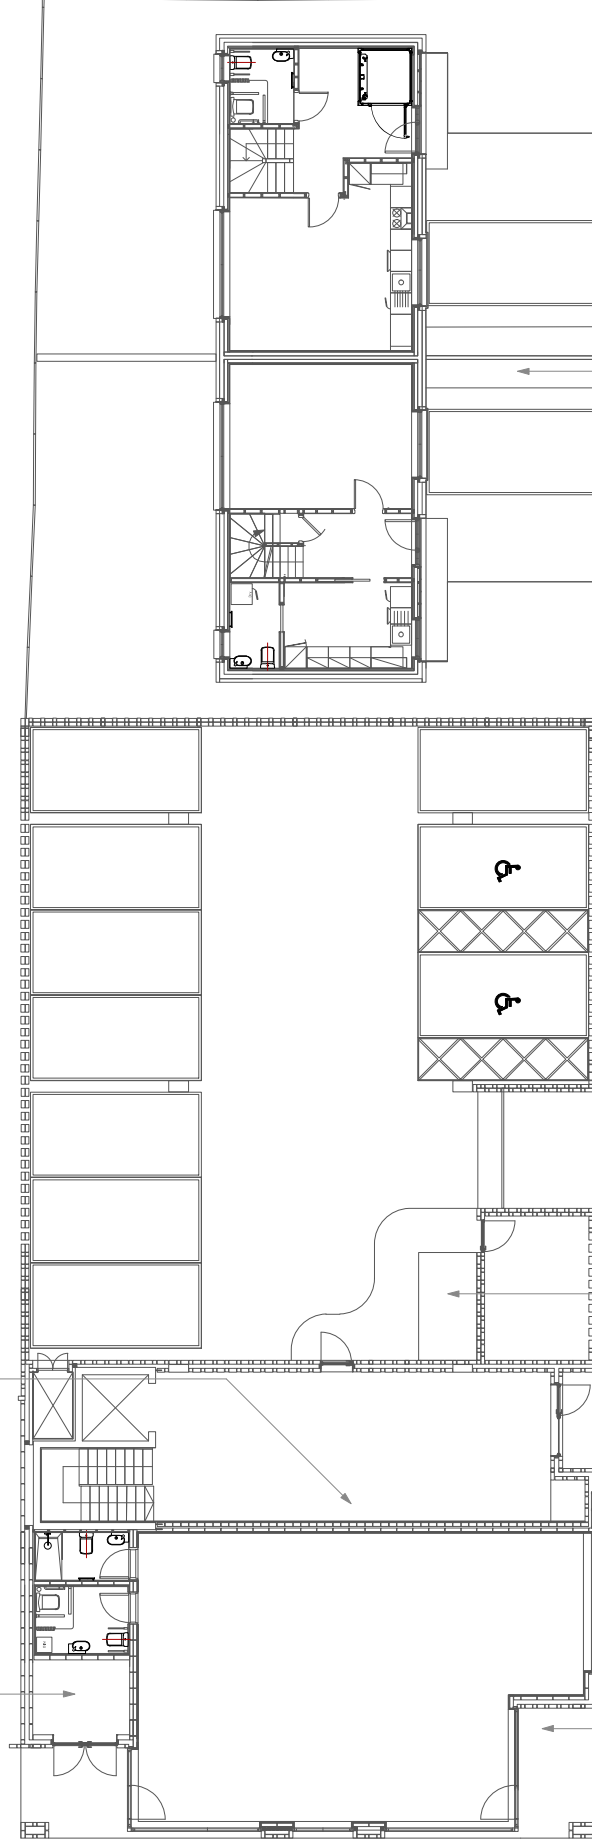



[illegible]

EXTERNAL PARKING - SHEFFIELD CYCLE STAND, BLACK COATED - GROUT IN
HOLD 1 COVERED 4-1 RATIO BED FLAT

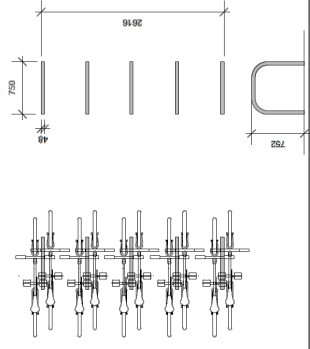

2nr Sheffield Cycle
Stand, black coated
Grout in bike stands

4nr bike spaces -
Commercial

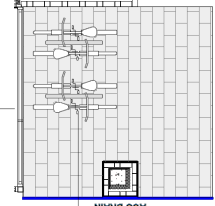

4nr Sheffield Cycle
Stand, black coated
Grout in bike stands



PLANNING CONDITIONS 10

All dimensions to be verified on site by contractors.
Any discrepancies to be verified with the designer. No
scaled dimensions to be used only figured dimensions.
Copyright of HSD Contractors to work to CDM 2015 if
applicable

Project: STAR PUB DEVELOPMENT	
Title: Condition 10 - cycle store schematic	
SCALE 100 @ A2	DRAWN: H S SURI
	PG NO: Cycle 01
	REVISION DATE