



3D View of planters and Decking

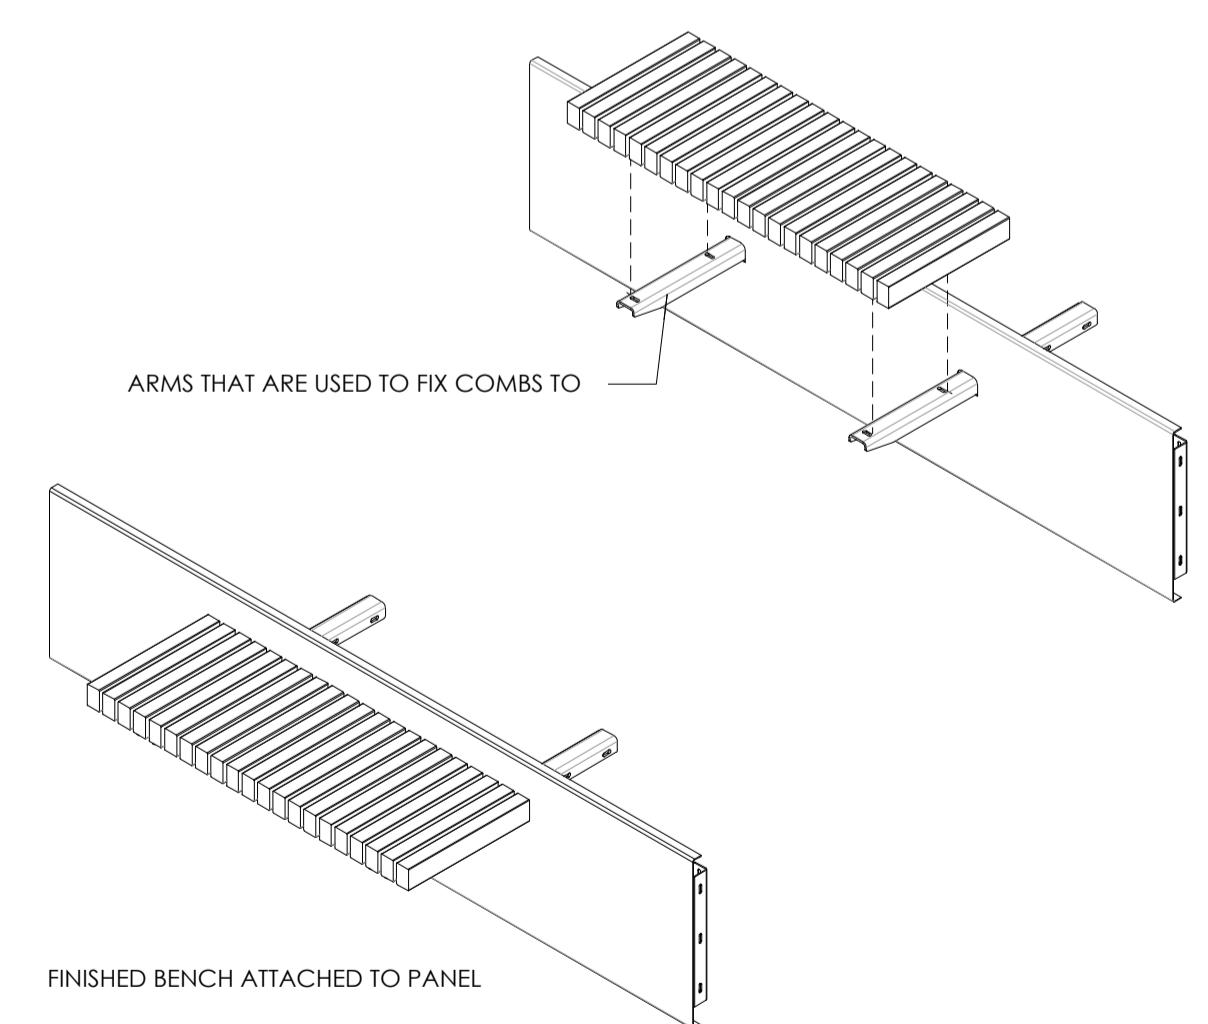

PLANNING CONDITIONS 10

All dimensions to be verified on site by contractors. Any discrepancies to be verified with the designer. No scaled dimensions to be used only figured dimensions. Copyright of HSD Contractors to work to CDM 2015 if applicable

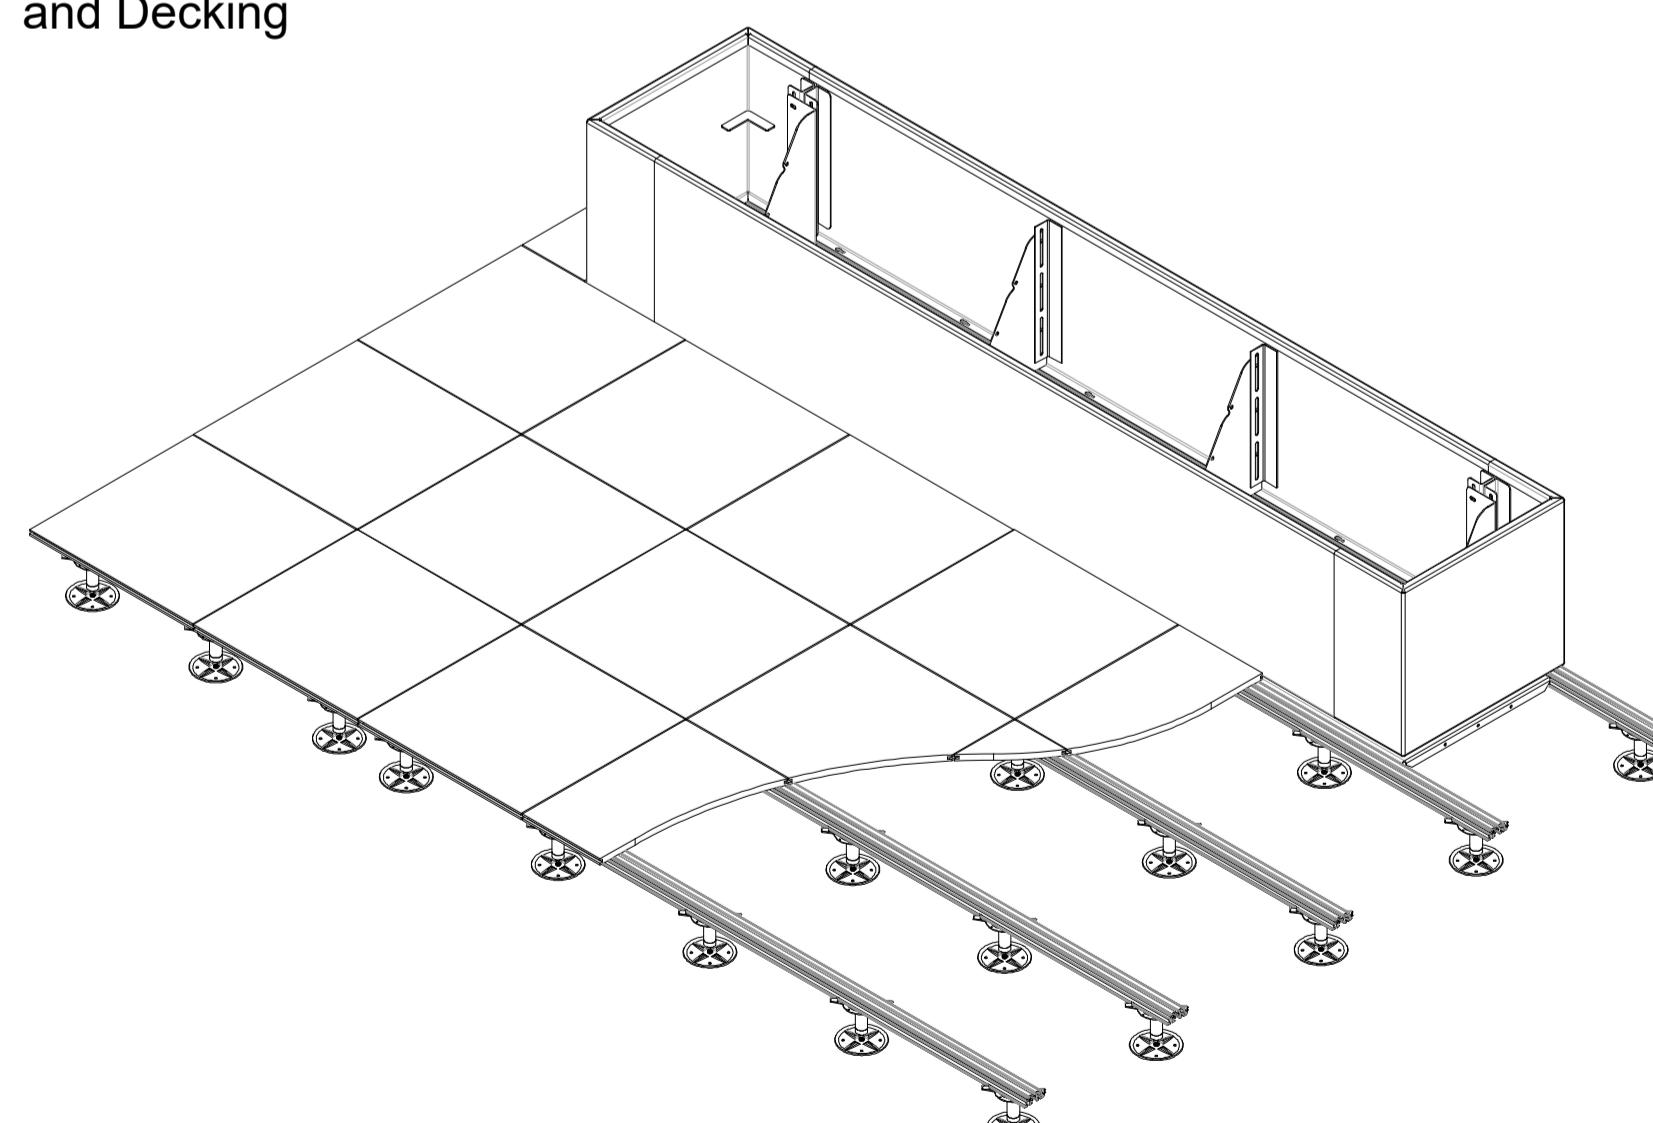

Viburnum Tinus 'Eve Price'
60/90cm 10L pot [6no.]

Box hedging or Buxus sempervirens - Box 20/30cm 2L - 3per meter [10no]


Plant Species: Buxus Microphylla 'Green Pillow' 14no. 10 ltr pots



Plantation to be used - low planter.



Raised 350mm planter low level boarder plantation - mixture of Coral Bells (Heuchera) and Russian Sage (Perovskia atriplicifolia). Plants to grow to 900mm (16no plants in total)

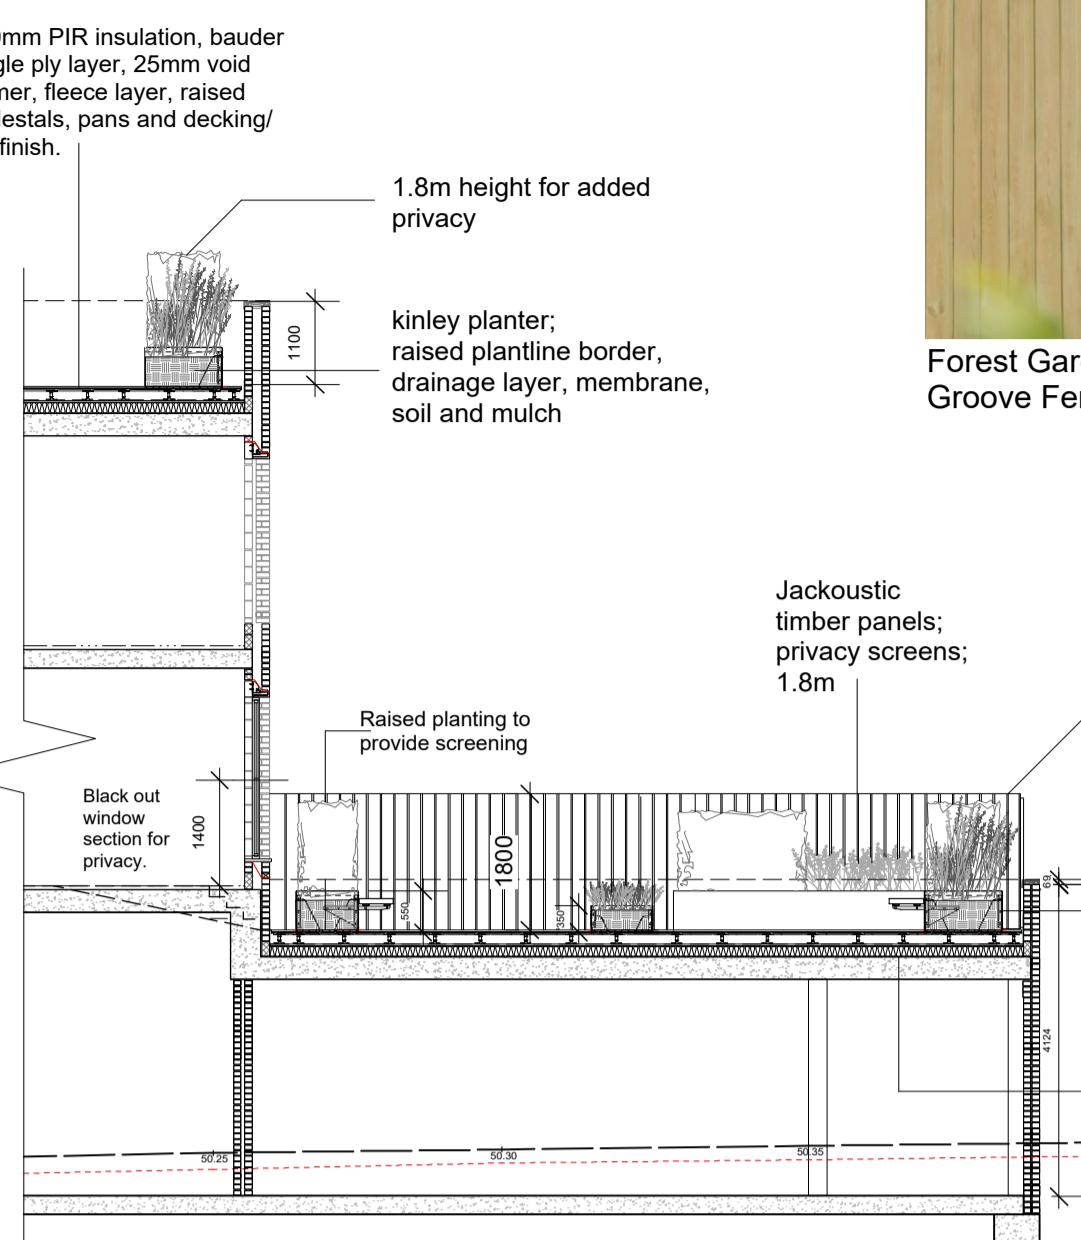


Forest Garden Pressure Treated Vertical Tongue and Groove Fence Panel 6ft



Raafit Terrace System

A terrace can easily be transformed into a garden with layers of interest and a feeling of permanence by adding planters. Surfaces include Atria Porcelain Tiles, and Farrino Porcelain Decking and are available in many styles, colours, effects and finishes.

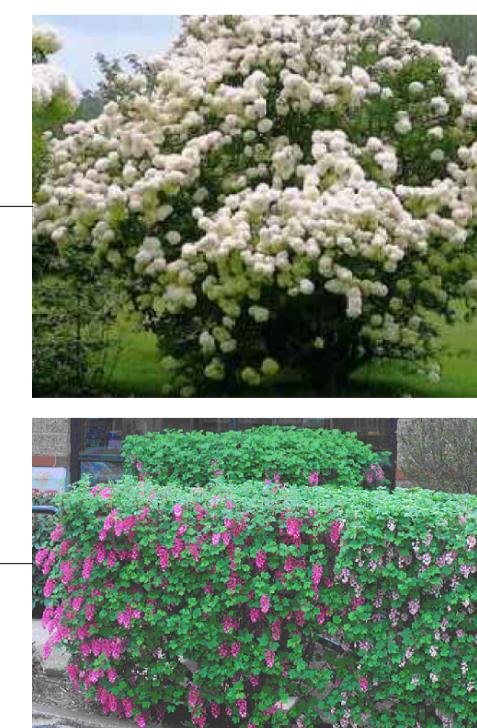

Viburnum Tinus 'Eve Price'
60/90cm 10L pot [6no.]

Box hedging or Buxus sempervirens - Box 20/30cm 2L - 3per meter [10no]

H S D

ARB RIBA

Project: STAR PUB DEVELOPMENT

Title: Condition 10 - Landscape Design

SCALE DRAWN: H S SUR/ REVISION DATE

100 @ A1 PG NO: DWG 05