


RAIN WATER HARVESTING BUTT

The Cloudburst 200 Litre Water Butt Kit includes everything you need to save water.

With a 200 litre capacity, this recycled plastic, woodgrain-effect water butt kit is ideal for the average family home. It also includes a stand to give access to fill a watering can and a Rain Diverter Kit to collect all the rainwater that falls onto the roof of your home.

Made in the UK with a five-year guarantee, this kit is also supplied pre-drilled with easy-to-follow instructions, meaning fitting your Cloudburst 200 Litre Water Butt Kit couldn't be simpler.

The Rain Diverter Kit fits standard 68mm round and 65mm square plastic downpipes. Not suitable for cast iron downpipes.

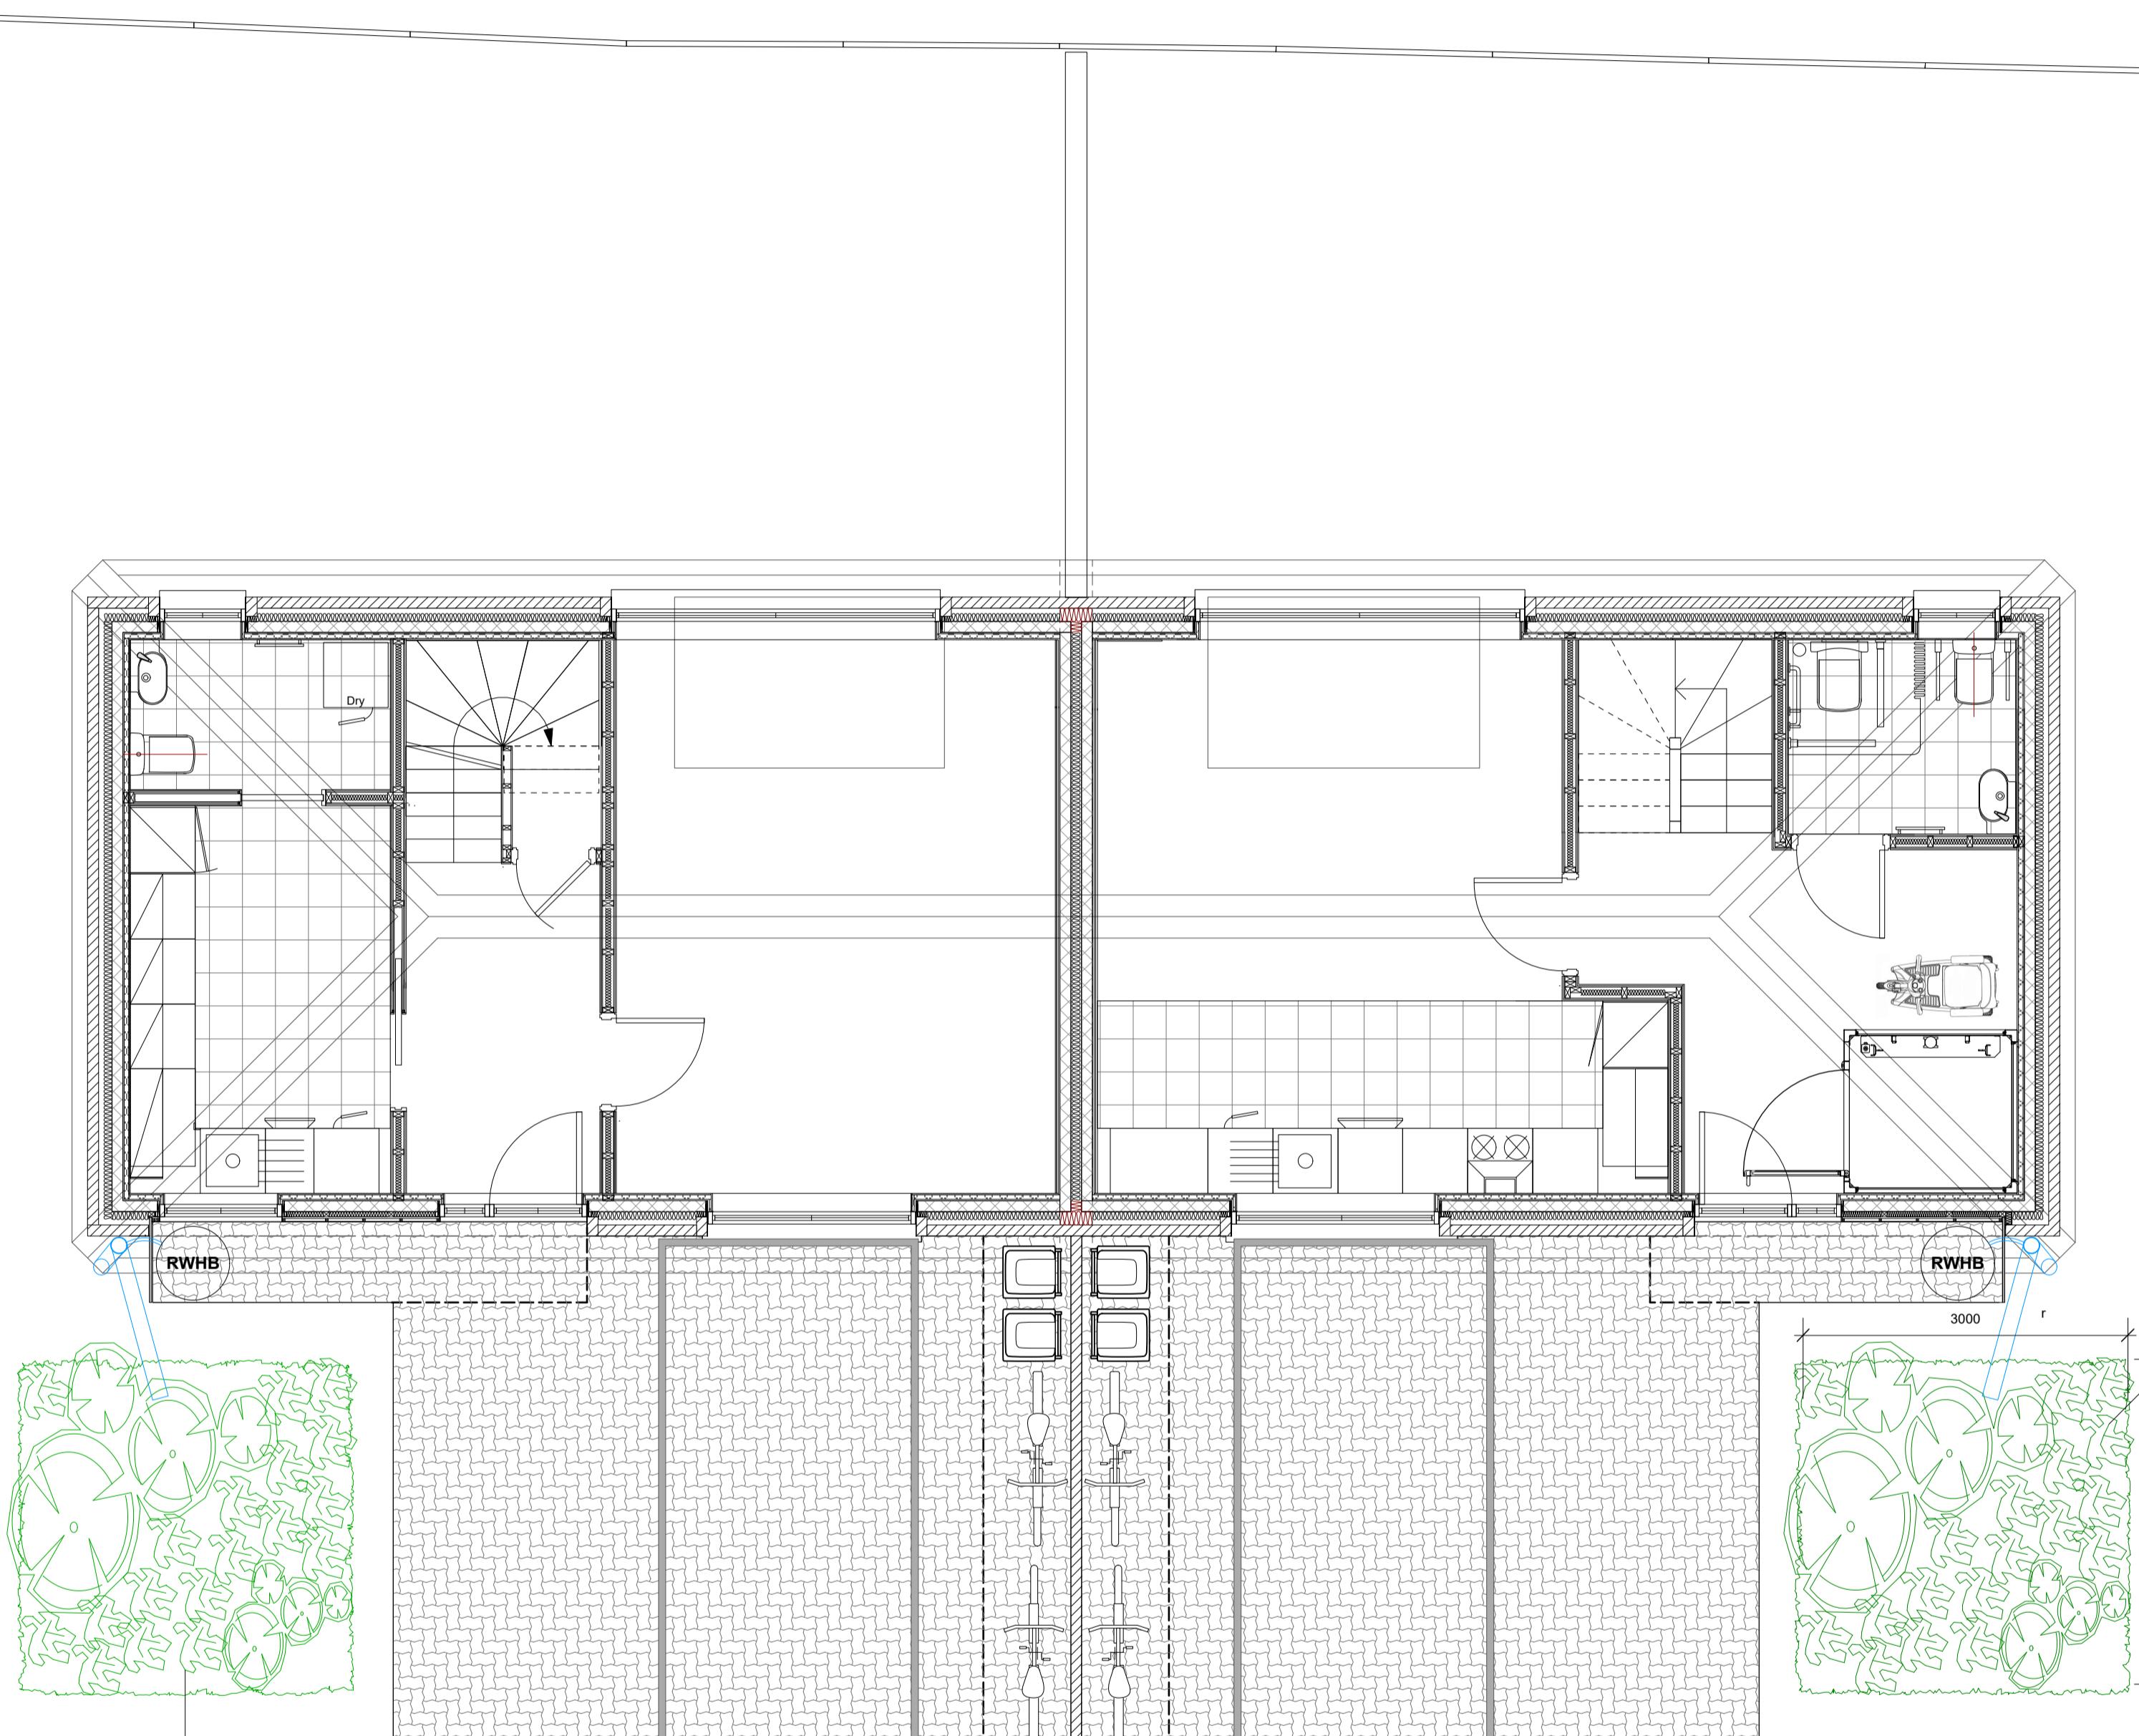


LIST OF PLANTS PER RAIN GARDEN

Item	Name	Image	Spacing	Height	Hardiness	Ground	Foliation	Qty
1	<i>Iris pseudocorus</i>		1000mm	1000mm	H2 to 3	Clay/ Loam	Deciduous	3
2	<i>Persicaria bistorta</i>		500mm	500mm	H3	Loam	Deciduous	4
3	<i>Zantedeschia aethiopica</i>		500mm	1000mm	H4	Clay/ Loam	Deciduous	2
4	<i>Rosa rugosa 'Rosa Dagmar Hastrup'</i>		1500mm	1000mm	H7	Clay/ Loam/ Chalk/ Sand	Deciduous	1
5	<i>Sambucus nigra Black Lace</i>		2500mm	2500mm	H6	Clay/ Loam/ Chalk/ Sand	Deciduous	1
6	<i>Penstemon digitalis</i>		500mm	1000mm	H7	Clay/ Loam/ Chalk/ Sand	Evergreen	4
Total								15

RAIN GARDEN 9M² WITH 0.1MM DEPRESSION IL 50.650 AND GRAVEL STORAGE LAYER OF 0.2M OGC OF GRAVEL WITH 30% VOIDS IL 50.150, 0.3M ALLOWANCE FOR SOIL LAYER WITH BARK TOPPING

GROUND CONTAMINATION REPORT - ALLOW TOPSOIL TO BE REMOVED TO A DEPTH OF 0.45M

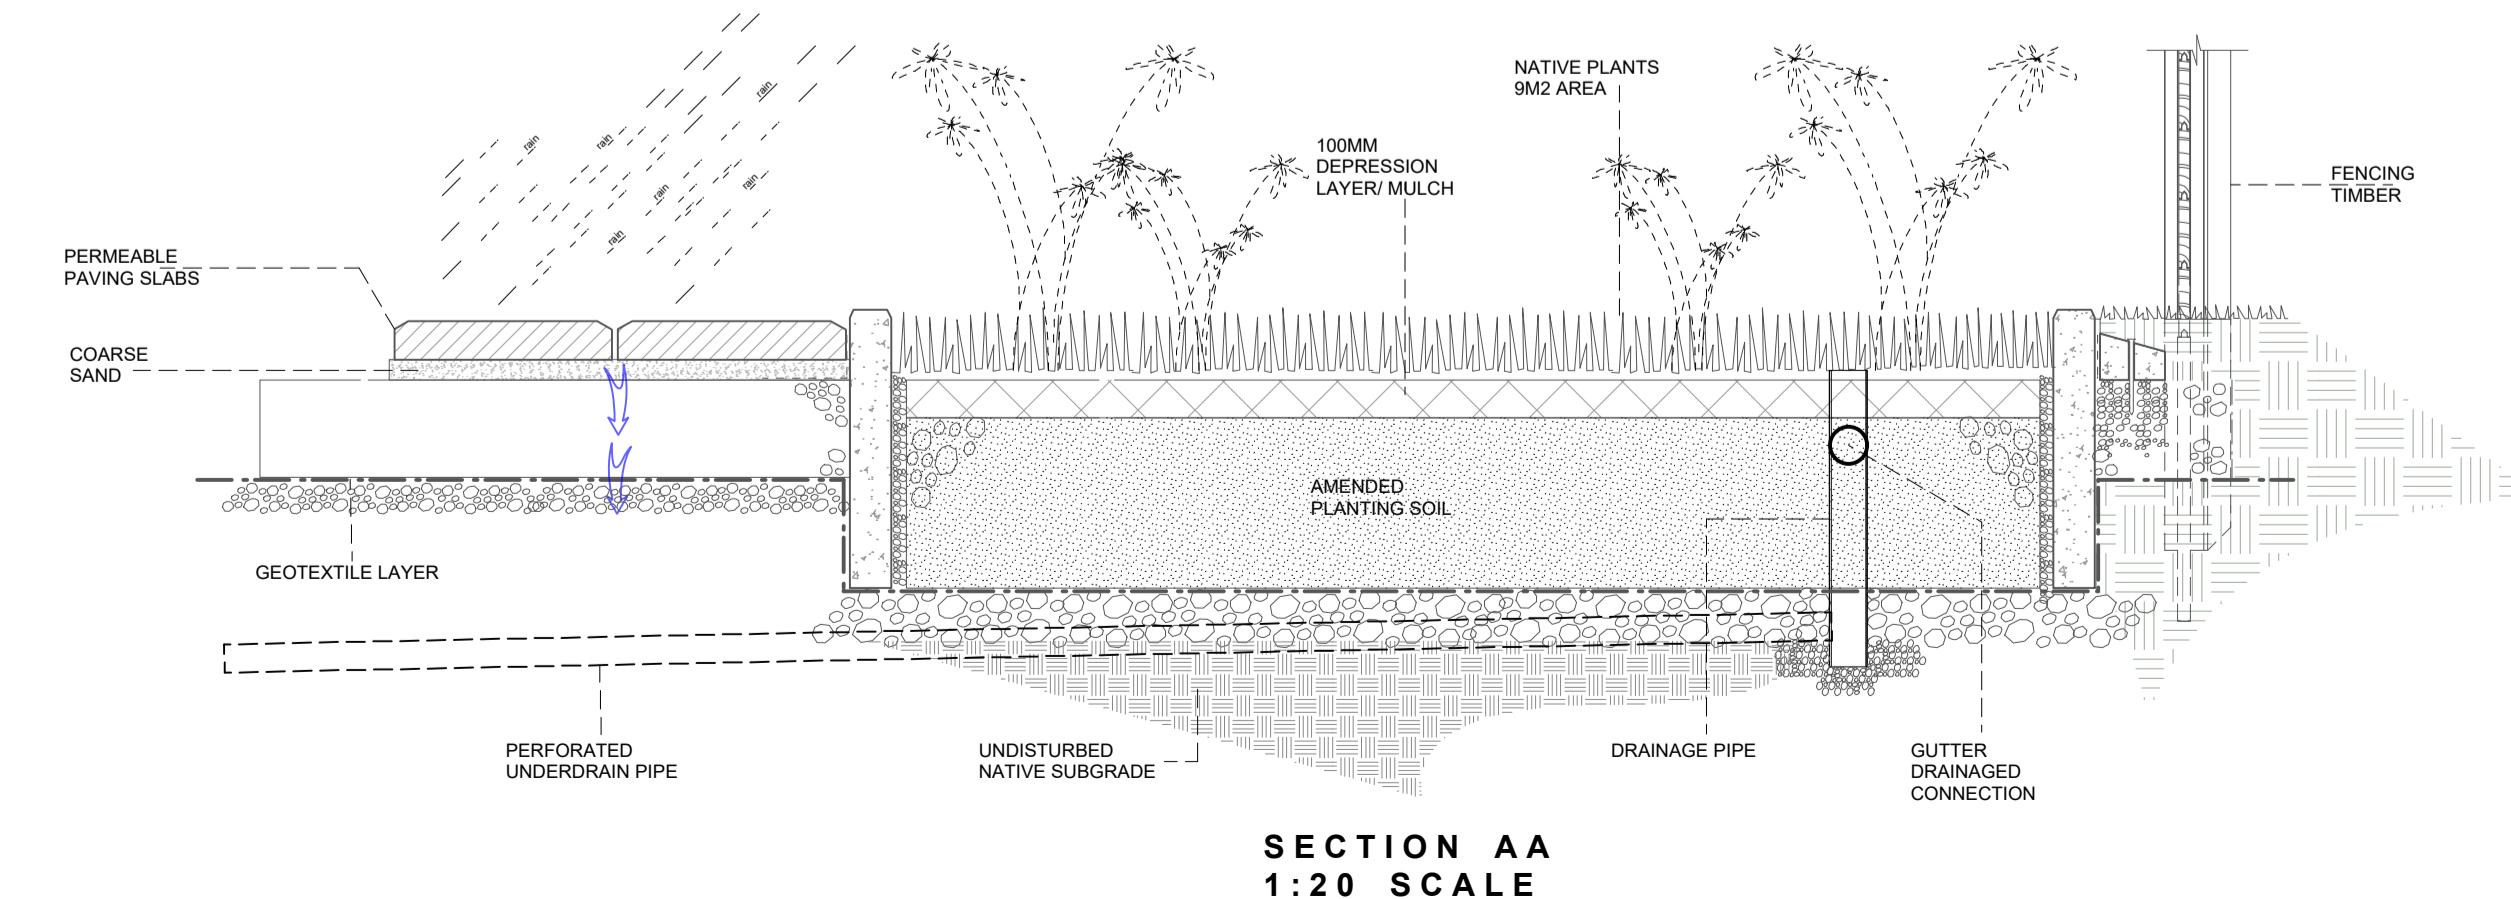

SECTION AA
1:20 SCALE

TECHNICAL DESIGN
RIBA STAGE 4

All dimensions to be verified on site by contractors. Any discrepancies to be verified with the designer. No scaled dimensions to be used only figured dimensions. Copyright of HSD Contractors to work to CDM 2015 if applicable

H S D			
ARB RIBA			
Project: STAR PUB DEVELOPMENT			
Title: Rain Garden and Water Butts			
SCALE	DRAWN:	REVISION	DATE
1:50 @ A1	H SURI		
	PG NO: DWG 06		