

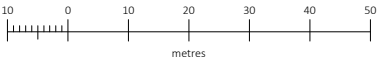
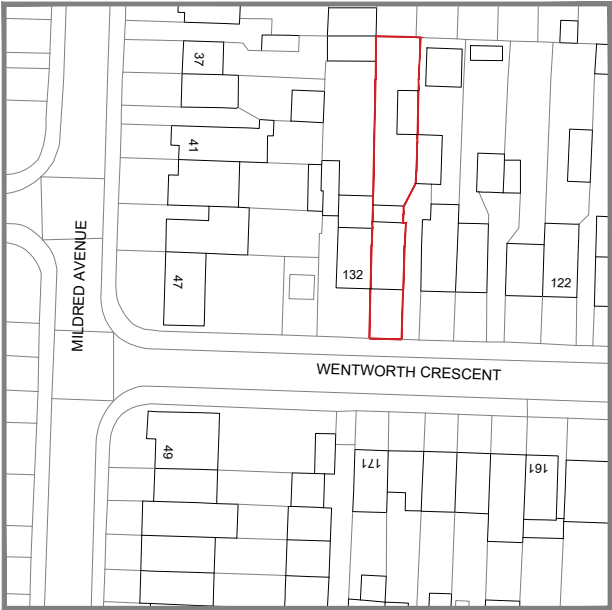


OS MAP - SCALE 1:1250

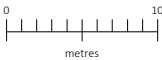

BLOCK PLAN - SCALE 1:500

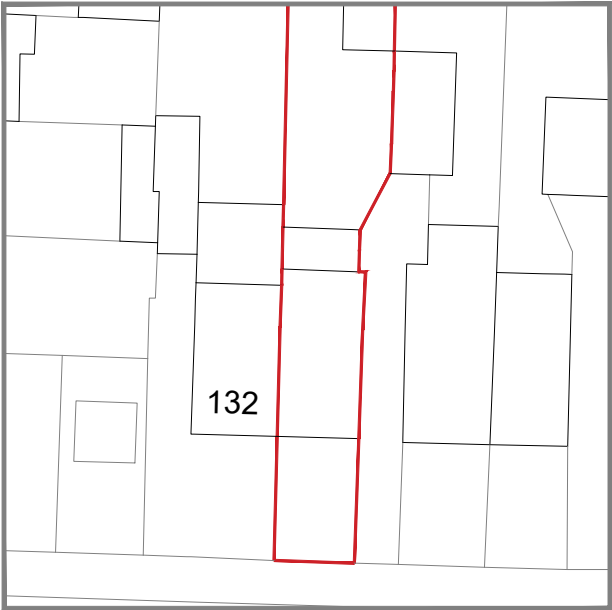

-	FIRST ISSUE	QR	28/07/23
---	-------------	----	----------

STATUS: **PLANNING**

PROJECT:	130 WENTWORTH CRESCENT, HAYES, UB3 1NR		
DRAWING TITLE:	OS MAP		

SCALE AT A4: 1:1250/1:500	DATE: 28/07/23	DRAWN: QR	CHECKED: GB
PROJECT NO: 23127	DRAWING NO: AD-OS	REVISION: -	