

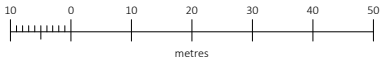
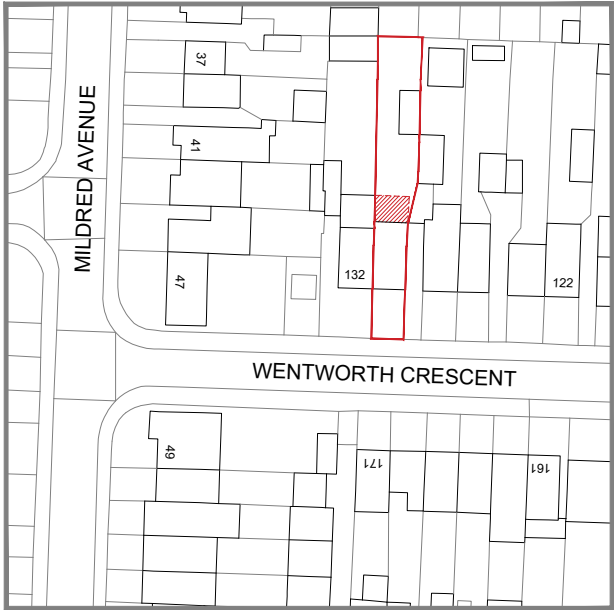


OS MAP - SCALE 1:1250

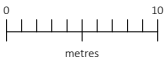

BLOCK PLAN - SCALE 1:500

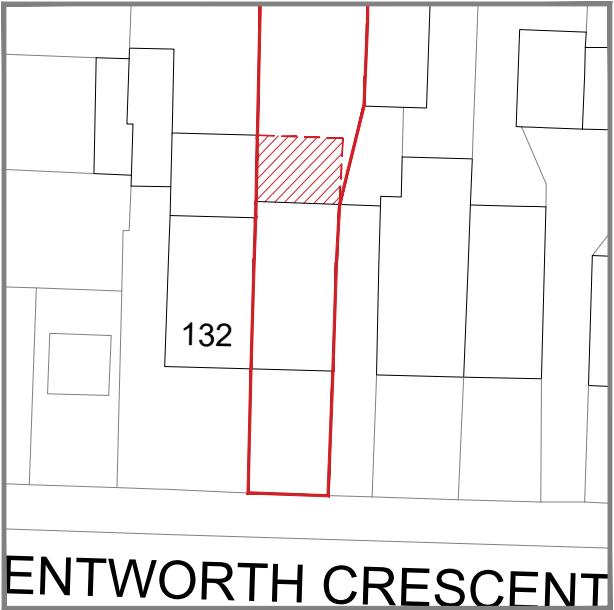

© Crown copyright 2023 Ordnance Survey 100053143



Amico Design Limited
Grange Park Court, 3 Roman Way,
Northampton, NN4 5EA
01604 871809
hello@amicodesign.co.uk
www.amicodesign.co.uk

REV:	DESCRIPTION:	BY:	DATE:
STATUS:	PLANNING		
CLIENT:	MR AND MRS NAGPAL		
PROJECT:	130 WENTWORTH CRESENT, HAYES, UB3 1NR		
DRAWING TITLE:	OS MAP		
SCALE AT A4: 1:1250/1:500	DATE: 06/08/24	DRAWN: HK	CHECKED: GB
PROJECT NO: 23127	DRAWING NO: AD-OS	REVISION: -	