




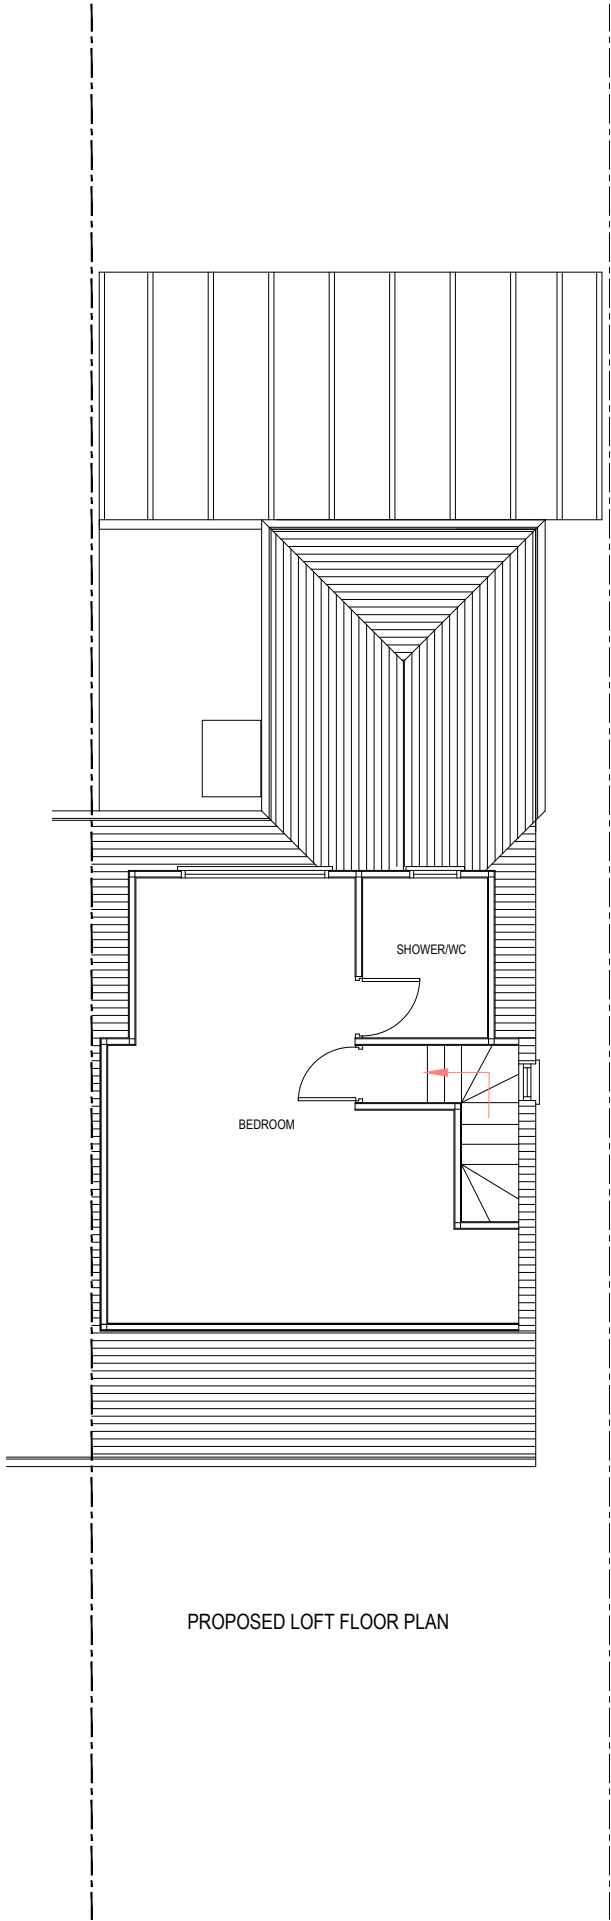

PROPOSED LOFT FLOOR PLAN

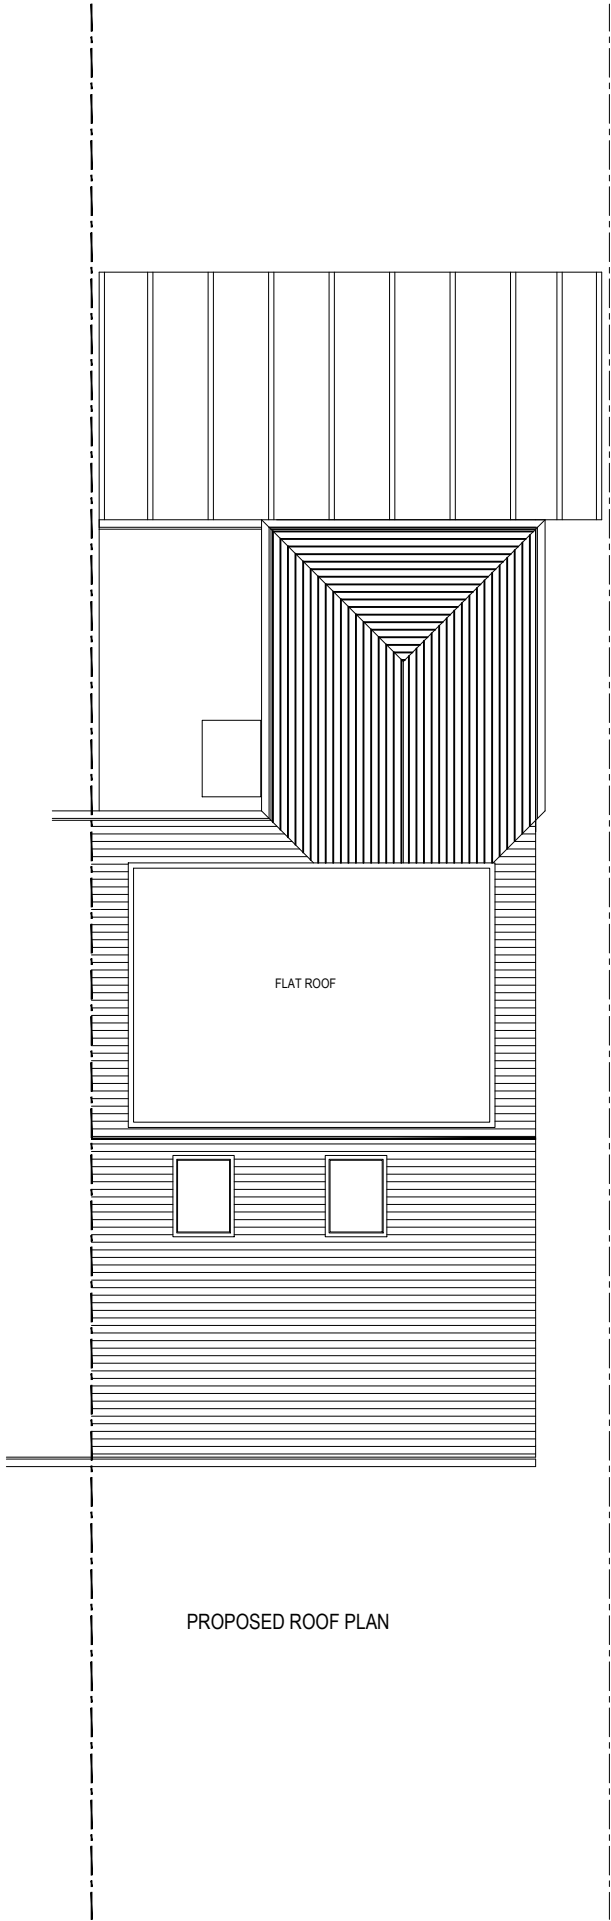

PROPOSED ROOF PLAN

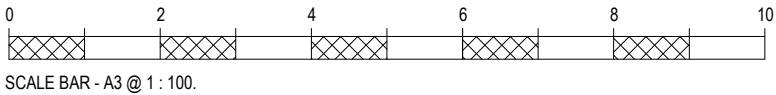

PROJECT:	30 Gledwood Crescent, Hayes, UB4 0AX
DRAWING:	Proposed Ground & First Floor Plans
SCALE:	1:100 @A3
DATE:	March 2024
PAGE NO:	30/P/E
STATUS:	PLANNING DRAWINGS
	
All dimensions to be checked on site prior to CONSTRUCTION.	