




HRUC - Barra Hall SEND College
Existing General Arrangement Plans & Internal Sections/Elevations
1:100@A1

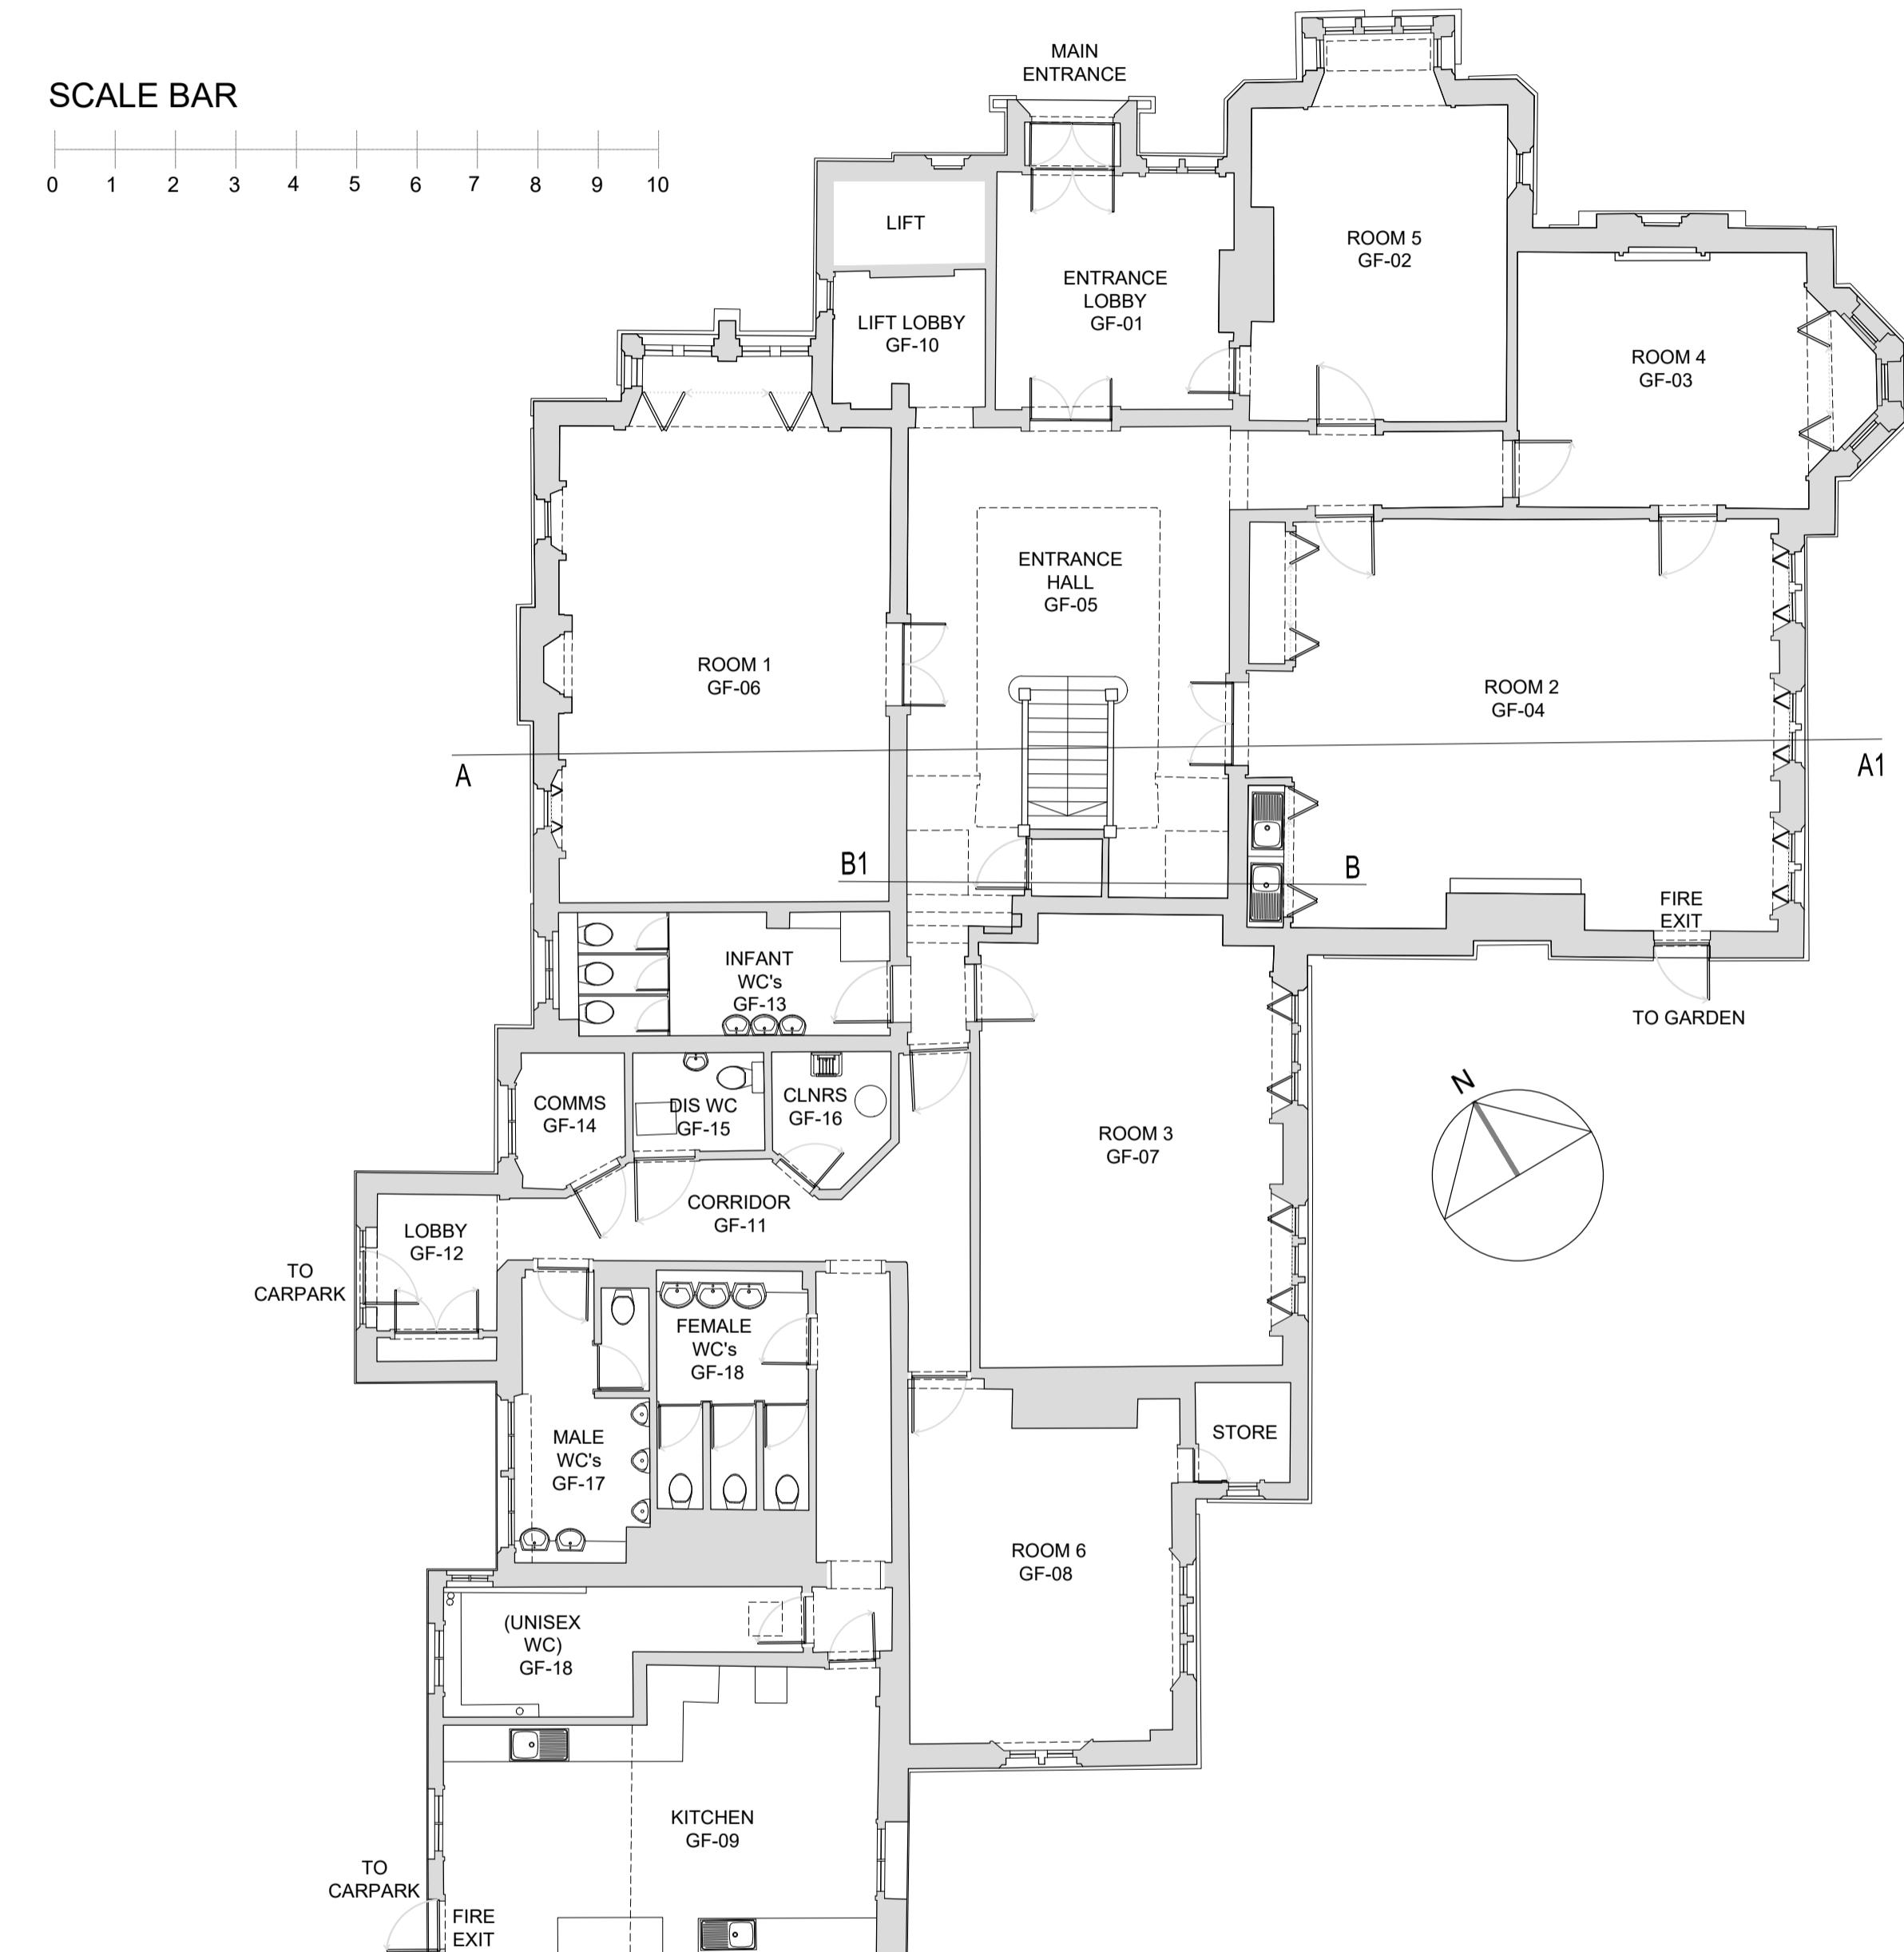


Ground Floor

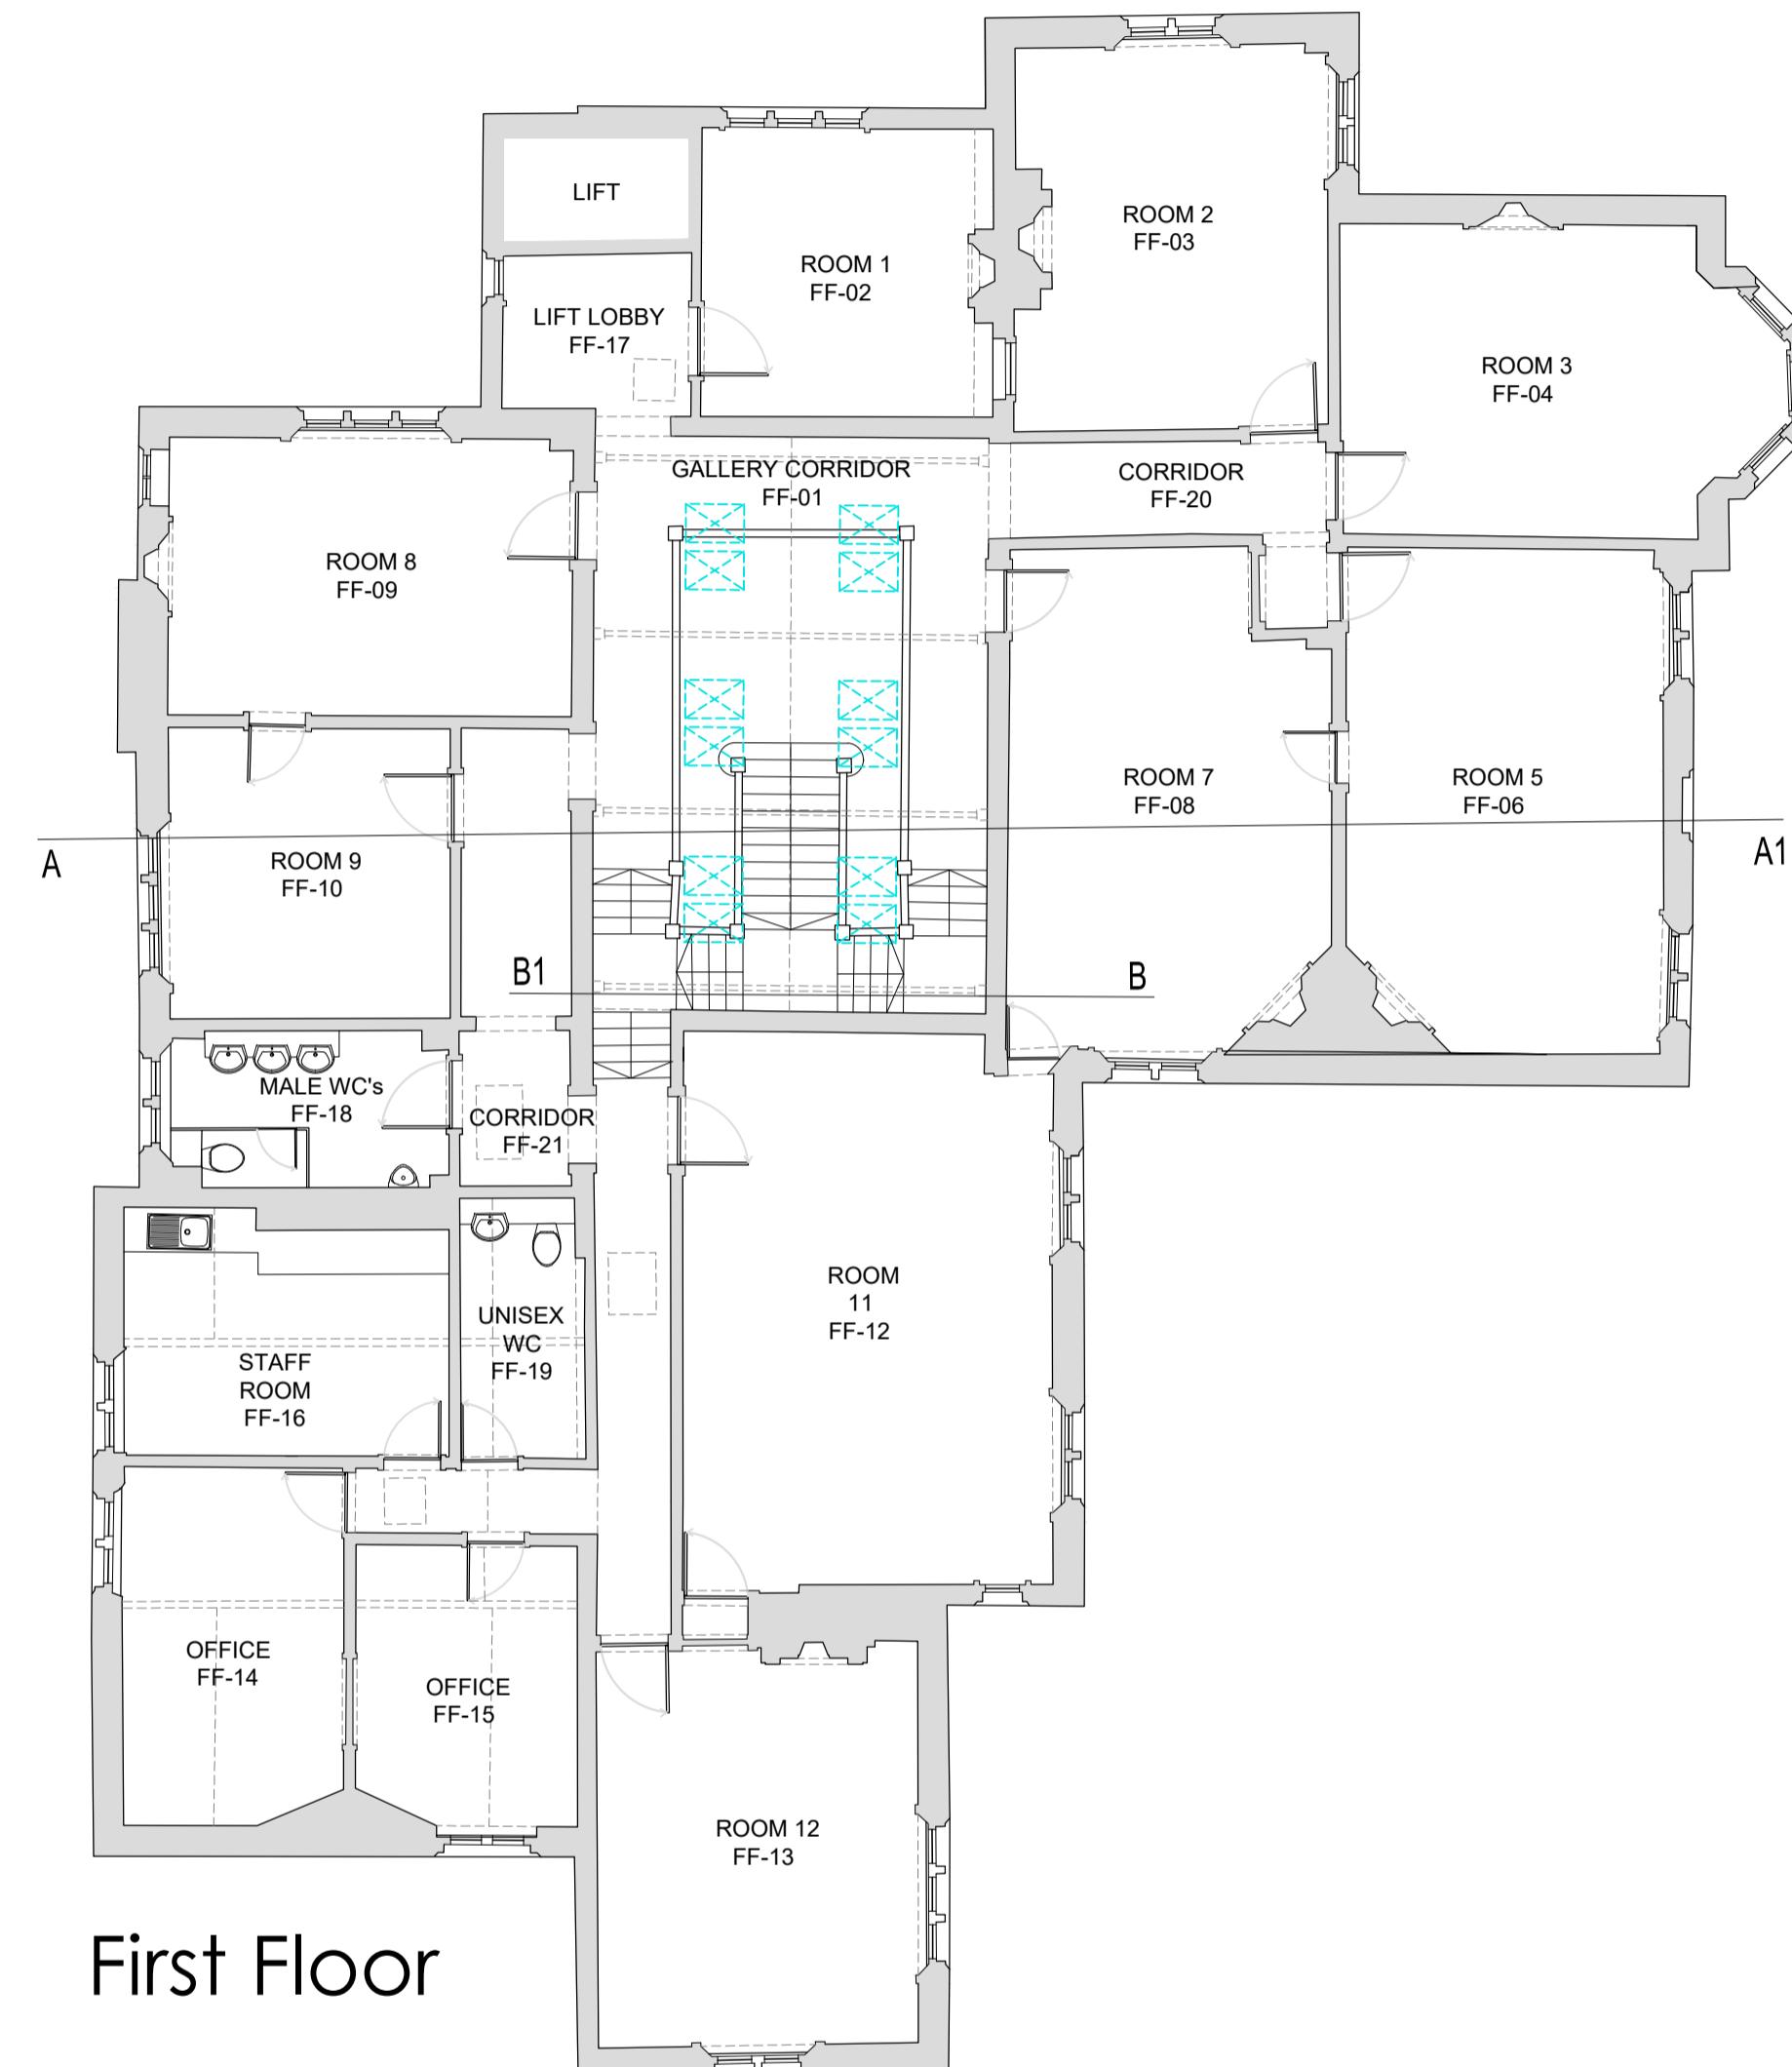

First Floor

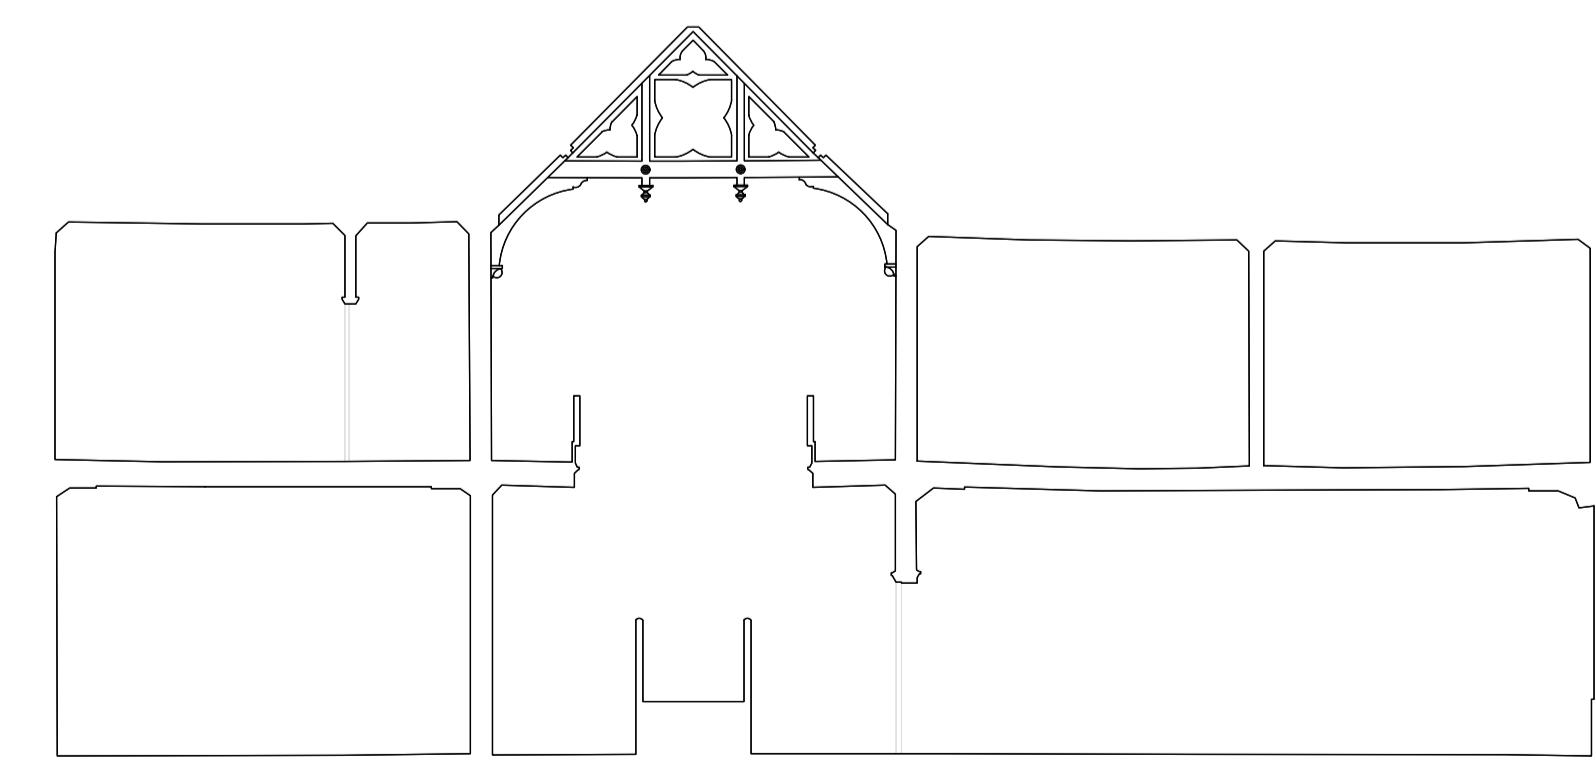

Section A-A1

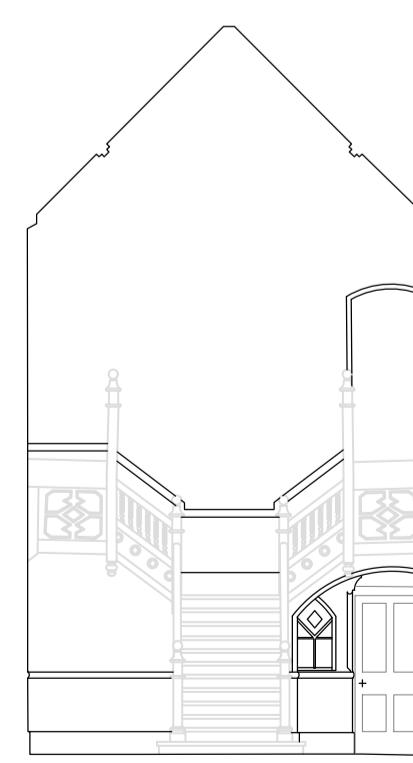

Section B-B1

1. THIS DRAWING IS COPYRIGHT.
2. THE CONTRACTOR AND SUBCONTRACTORS
ARE TO VERIFY ALL DIMENSIONS ON SITE
BEFORE MAKING DRAWINGS OR
COMMENCING MANUFACTURE.
3. ANY DISCREPANCIES ARE TO BE NOTIFIED TO
TWC IMMEDIATELY.
4. DO NOT SCALE.

REV	DETAILS	STAGE	DATE
A	SECTIONS ADDED	DD	30-01-25

Project Number TWC 183 | SCALE (@ A1) AS NOTED | DATE 24-Jan-25

CLIENT

HRUC BARRA HALL

PROJECT

BARRA HALL

ADDRESS
WOOD END, HAYES

DRAWING NAME
EXISTING GA PLANS &
ELEVS
DRAWING NUMBER
GA-001

REV
AS NOTED

DRAWN BY CLC | CHECKED BY ----

The Workspace Consultants LLP
1 Avenue Business Park
Brockley Road
Elsworth, Cambridgeshire
CB23 4EY
Tel: +44(0)1223 656111

WORKSPACE

