




Three storey flats at neighbouring site 45

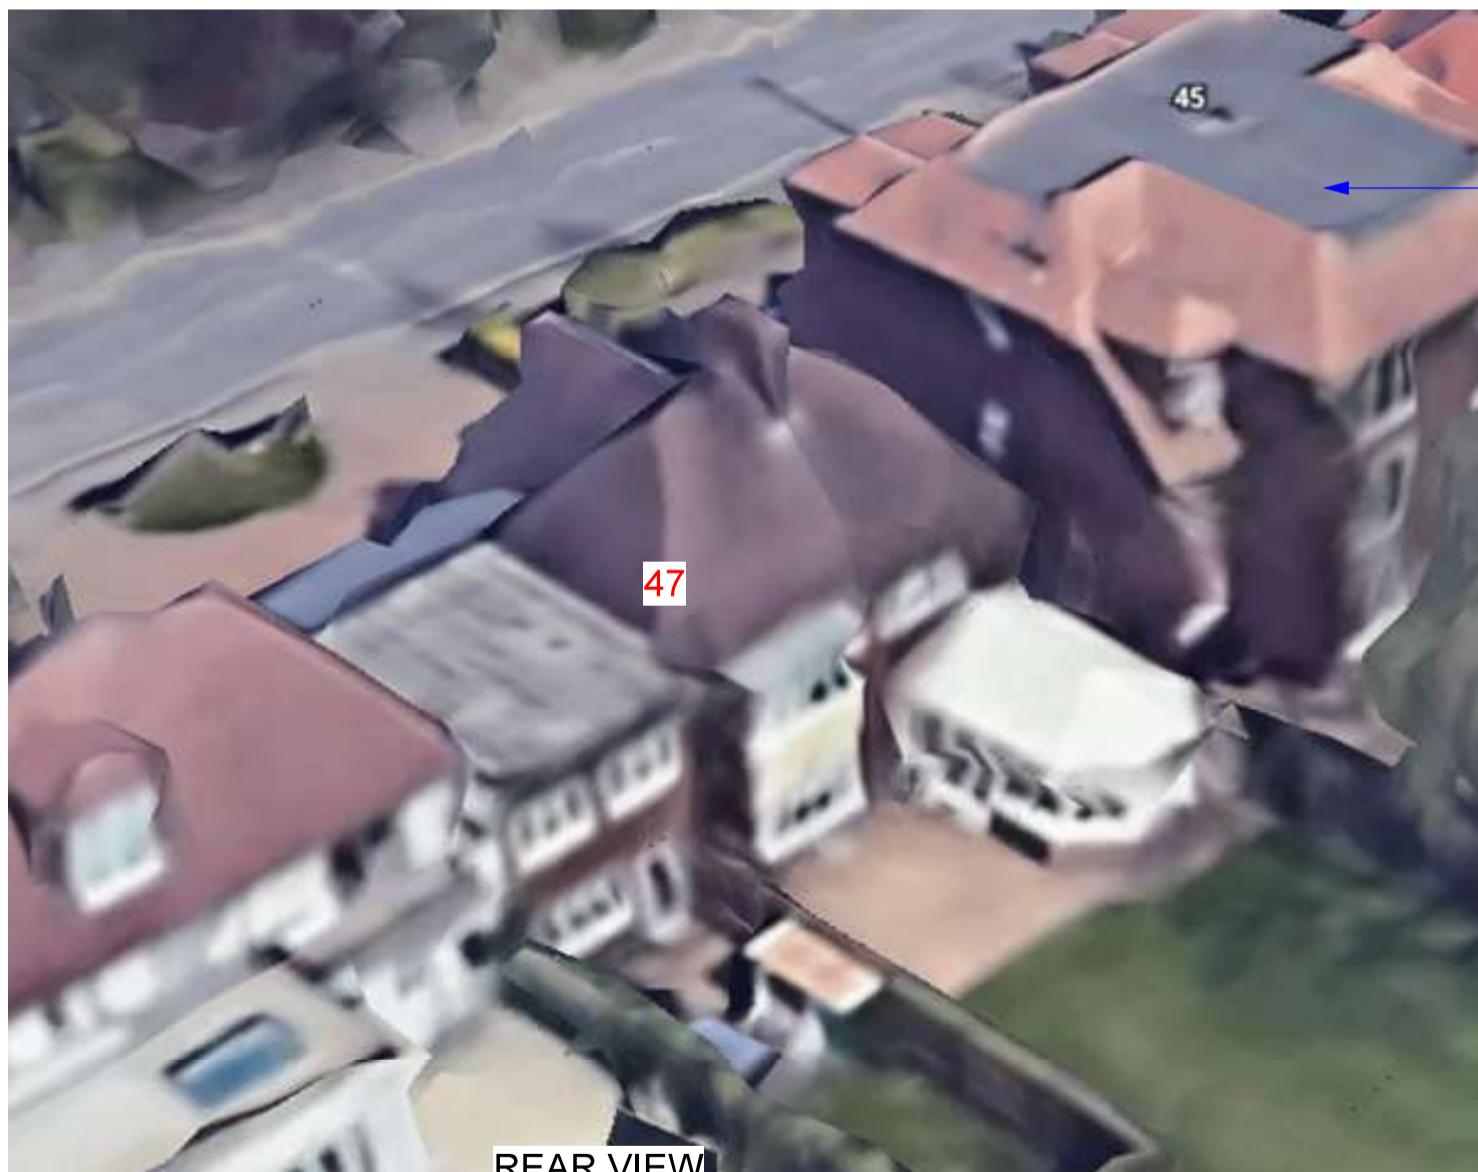

Three storey flats at neighbouring site 45

EXISTING

Purpose - Householder planning application

REV A - 29/09/2025
Date updated

All dimensions to be checked on site. All omissions & discrepancies to be reported to the designer.	PROJECT: 47 Kingsend, Ruislip, HA4 7DD	DATE: 30/03/2025
(C) SSK architects owns the copyright of this drawing which must not be reproduced in whole or part without the written permission.	DWG. TITLE: Aerial views	02 A

