

- New internal walls
- New external walls
- Walls to be demolished
- New doors/windows
- Proposed work shaded

assumed boundary line

assumed boundary line

LAWN

Patio
-400

Dining

Living

FFL
Datum
0.00

Kitchen

Lounge

Kitchen

49 KINGSEND

47a KINGSEND

Lounge

Entrance
hall

Pantry

shower

Utility

overhang canopy

overhang canopy

Front Driveway
-240

- REV A - 15/05/25
- 47A annexe added
 - Front door side lights removed
 - Matching wall materials used
 - Matching window/door materials used

12


PROP GROUND FLOOR
Scale: 1:100

MH

assumed boundary line

SSK
ARCHITECTS

tel : 0796 222 3141
email : sandeep@sskarchitects.co.uk

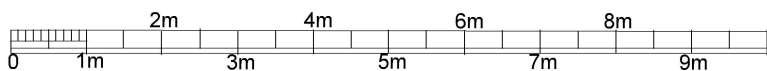

scale - 1 : 100 @ A3

Purpose - Householder planning application

All dimensions to be checked on site. All omissions & discrepancies to be reported to the designer.	PROJECT: 47 Kingsend, Ruislip, HA4 7DD	DATE: 30/03/2025
© SSK architects owns the copyright of this drawing which must not be reproduced in whole or part without the written permission.	DWG NO: PROP GF	REVISION: A

12

PROPOSED