


- New internal walls
- New external walls
- Walls to be demolished
- New doors/windows
- Proposed work shaded

JULIET BALCONY - Balcony glass to be 21.5mm laminated toughened Railing to be min 1.1 meter high from SILL
Strength - handrail/glass pressure must be able to take 1.5kN/m and to meet BS 6180:2011 and be tested for impact loading in accordance with BS 6206 and BS EN 12600.
"Frameless Juliette system, Code: FBAL 100 R from Balconette" or similar

45 KINGSEND
Three Storey Flats

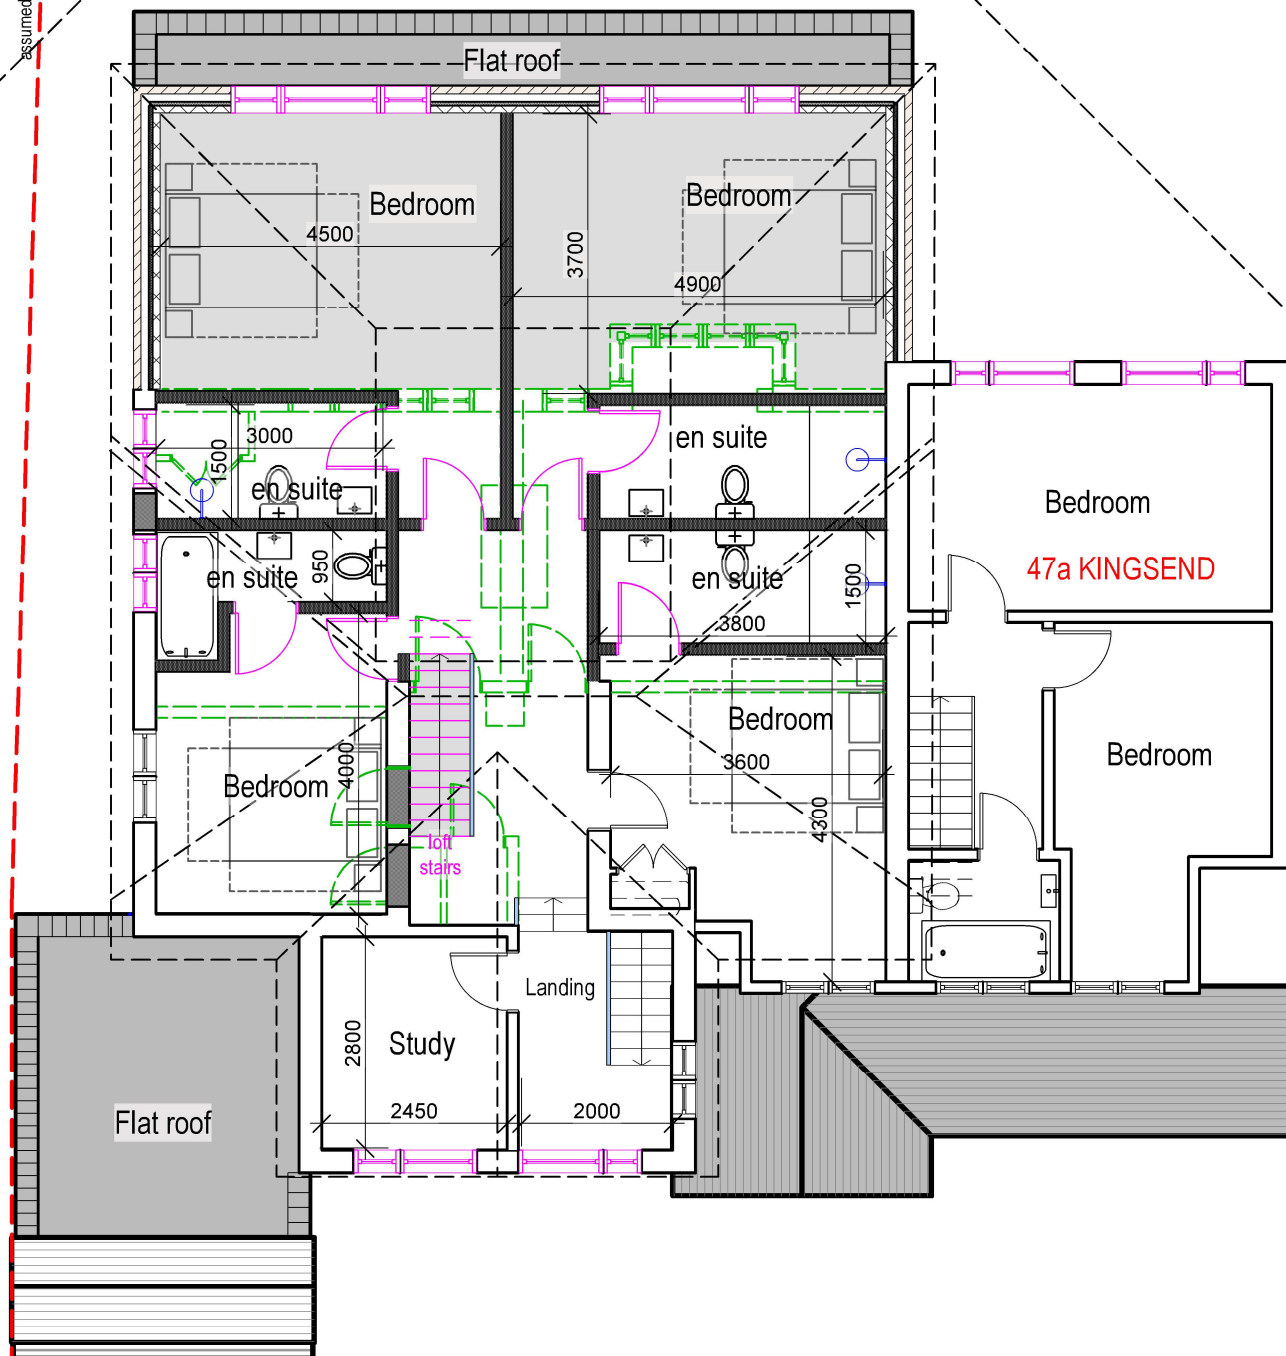

49 KINGSEND

APPROXIMATE DIMENSIONS
Not to be used for construction.
Specialist companies to take their own
dimensions for their use.


REV A - 15/05/25
- 47A annexe added
- Front door side lights removed
- Matching wall materials used
- Matching window/door materials used

13

PROP FIRST FLOOR
Scale: 1:100

SSK
ARCHITECTS


tel : 0796 222 3141
email : sandeep@sskarchitects.co.uk

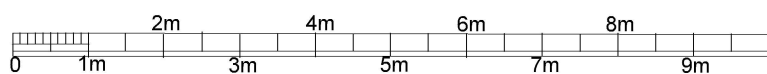

scale - 1 : 100 @ A3

Purpose - Householder planning application

All dimensions to be checked on site. All omissions & discrepancies to be reported to the designer.	PROJECT: 47 Kingsend, Ruislip, HA4 7DD	DATE: 30/03/2025
© SSK architects owns the copyright of this drawing which must not be reproduced in whole or part without the written permission.	DWG NO: PROP FF	REVISION: A

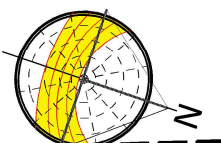

PROPOSED