


- New internal walls
- ▨ New external walls
- ▨ Walls to be demolished
- New doors/windows
- ▨ Proposed work shaded

45 KINGSEND
Three Storey Flats

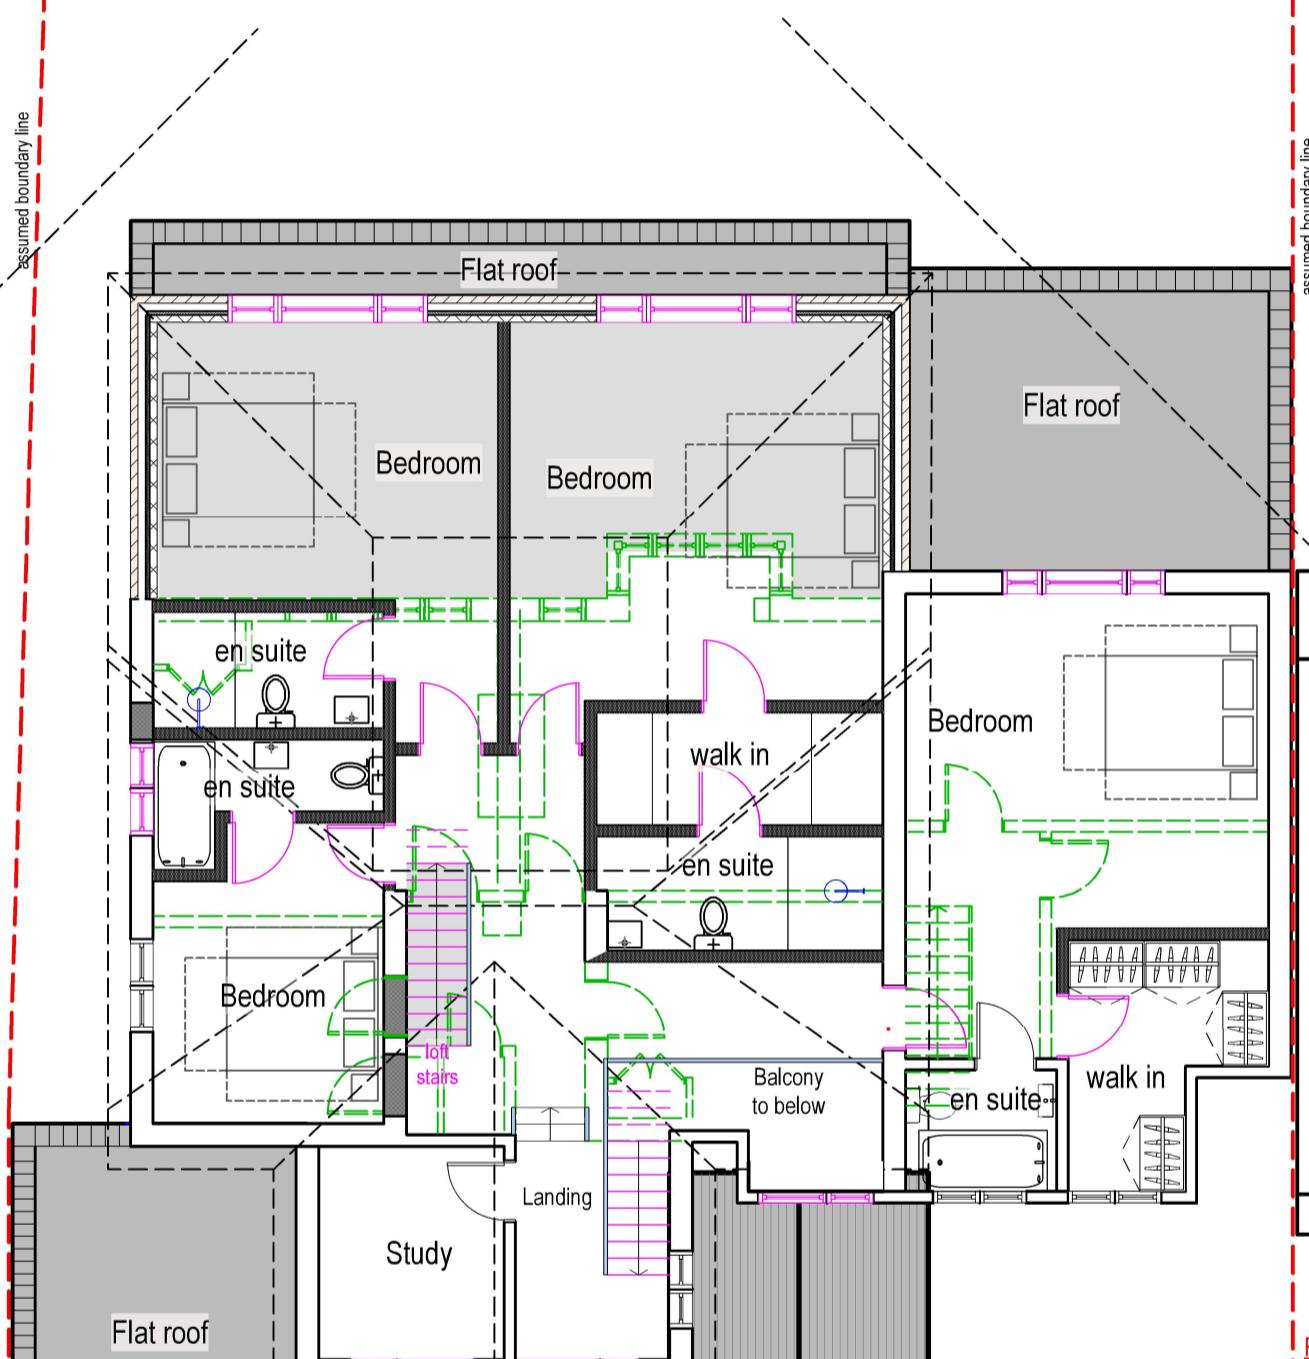

13

PROF FIRST FLOOR
Scale: 1:100



tel : 0796 222 3141
email : sandeep@sskarchitects.co.uk

0 1m 2m 3m 4m 5m 6m 7m 8m 9m

scale - 1 : 100 @ A3

assumed boundary line


49 KINGSEND

REV D - 22/09/25
- First floor window above porch updated

REV C - 07/08/25
- 47A annexe to be completely removed
- 47 to be one large detached property for entire site

REV B - 23/06/25
- Porch canopy amended
- Garage door changed to window
- Side garage door added

REV A - 15/05/25
- 47A annexe added
- Front door side lights removed
- Matching wall materials used
- Matching window/door materials

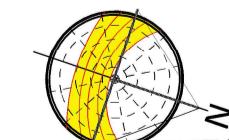

Purpose - Householder planning application

All dimensions to be checked on site.
All omissions & discrepancies to be reported to the designer.

PROJECT:

47 Kingsend,
Ruislip, HA4 7DD

DATE:
30/03/2025

© SSK architects owns the copyright of this drawing which must not be reproduced in whole or part without the written permission.

DWG NO:

PROP FF

REVISION:

13 D