

To be double glazed + to meet 'U' value of min. 2.0W/m sq.K. All roof lights to be A-A fire rated.

Fully thermally broken construction.


Double up rafters on the side of opening, supporting double trimmers above & below opening.

Bolt together with M12 bolts at 450 c/s.

Fixed in accordance with the manufacturers instructions.



CONSERVATION ROOFLIGHT
Suitable for plain roof tiles & to give a seamless flush finish.

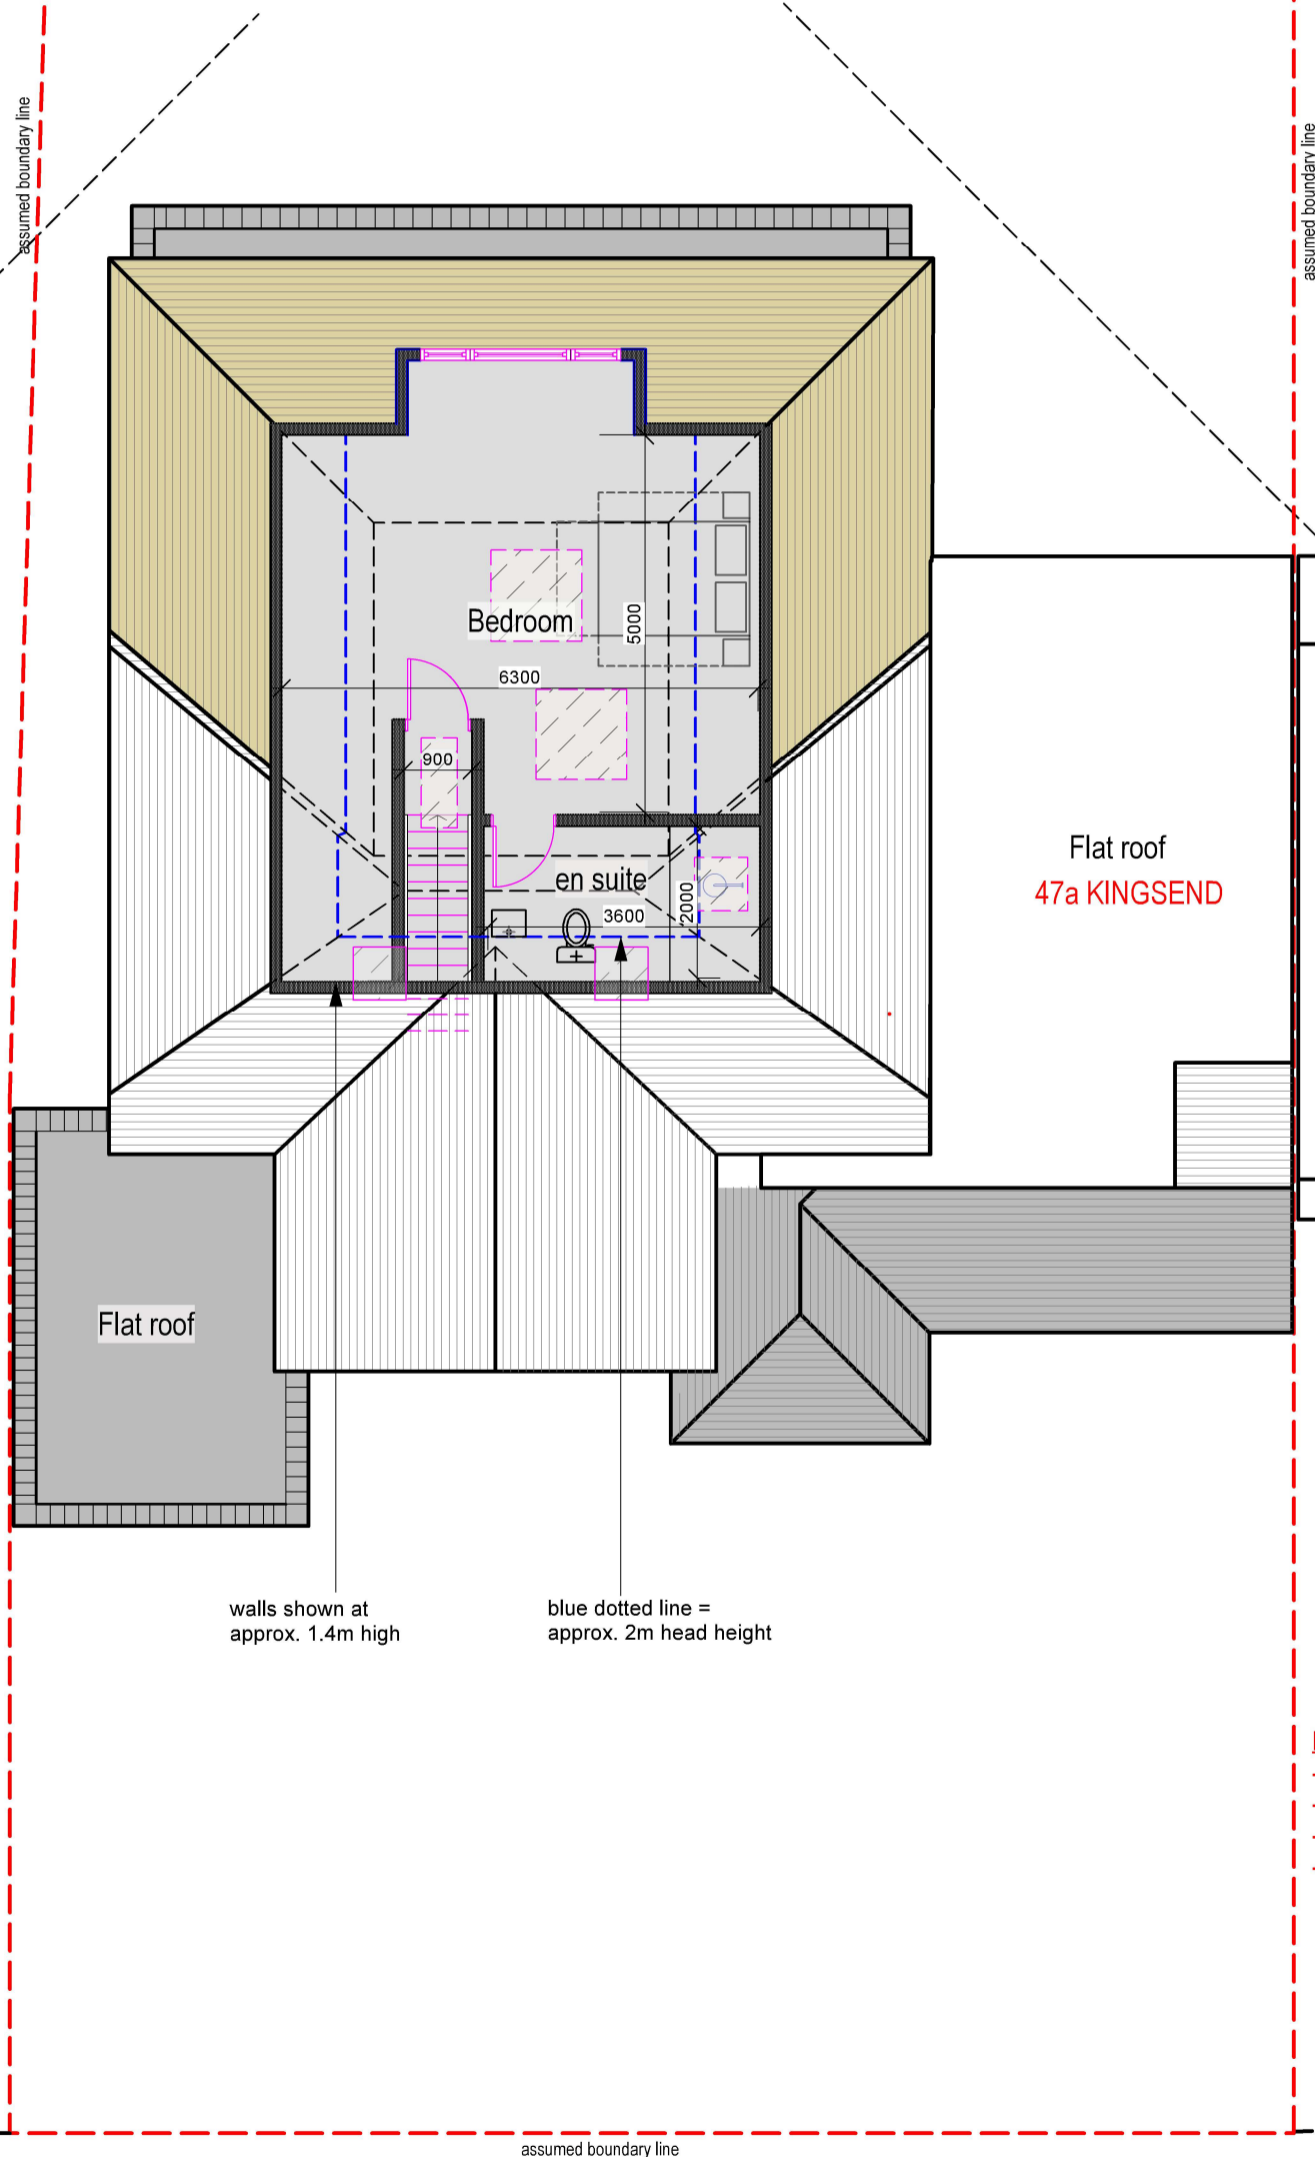


45 KINGSEND
Three Storey Flats

14 PROP LOFT
Scale: 1:100




tel : 0796 222 3141
email : sandeep@sskarchitects.co.uk

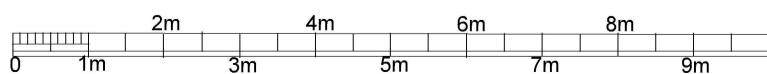

scale - 1 : 100 @ A3

Purpose - Householder planning application

All dimensions to be checked on site. All omissions & discrepancies to be reported to the designer.	PROJECT: 47 Kingsend, Ruislip, HA4 7DD	DATE: 30/03/2025
	DWG NO: PROP LOFT 14	REVISION: A

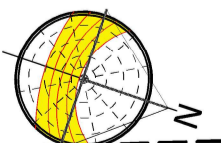

PROPOSED