




01 01 PROP ELEV FRONT
Scale: 1:100



02 02 PROP ELEV REAR
Scale: 1:100

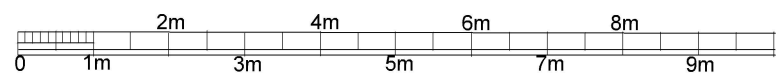

scale - 1 : 100 @ A3

REV A - 15/05/25
 - 47A annexe added
 - Front door side lights removed
 - Matching wall materials used
 - Matching window/door materials used

Purpose - Householder planning application

All dimensions to be checked on site. All omissions & discrepancies to be reported to the designer. © SSK architects owns the copyright of this drawing which must not be reproduced in whole or part without the written permission.	PROJECT: 47 KingSEND, Ruislip, HA4 7DD	DATE: 30/03/2025
	DWG NO: PROP ELEV	REVISION: A

16

PROPOSED



tel : 0796 222 3141
 email : sandeep@sskarchitects.co.uk