

- New internal walls
- New external walls
- Walls to be demolished
- New doors/windows
- Proposed work shaded

assumed boundary line

assumed boundary line

LAWN

Patio
-400

45 KINGSEND
Three Storey Flats

49 KINGSEND

12

PROP GROUND FLOOR
Scale: 1:100

Utility

Pantry

shower

Entrance
hall

Lounge

Kitchen

Dining

Living

Kitchen

Lounge

overhang canopy


overhang canopy

Front Driveway
-240

REV A - 15/05/25
- Front door side lights removed
- Matching wall materials used
- Matching window/door materials used

SSK
ARCHITECTS


tel : 0796 222 3141
email : sandeep@sskarchitects.co.uk

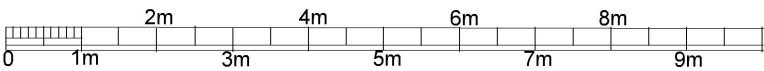

scale - 1 : 100 @ A3

Purpose - Householder planning application

All dimensions to be checked on site. All omissions & discrepancies to be reported to the designer.	PROJECT: 47 Kingsend, Ruislip, HA4 7DD	DATE: 30/03/2025
© SSK architects owns the copyright of this drawing which must not be reproduced in whole or part without the written permission.	DWG NO: PROP GF	REVISION: A

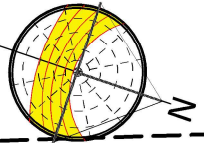

PROPOSED