

All work to comply with
current building regulations
and codes of practice


Do not scale from drawings
all dimensions to be checked
on site before the start of
any work

All Proposed External Materials to Match
Existing External Materials


Any Proposed Windows to Flank wall to be
Obscure Glazed and Non-Opening below
1.7m from FFL



Location Plan Scale 1:1250

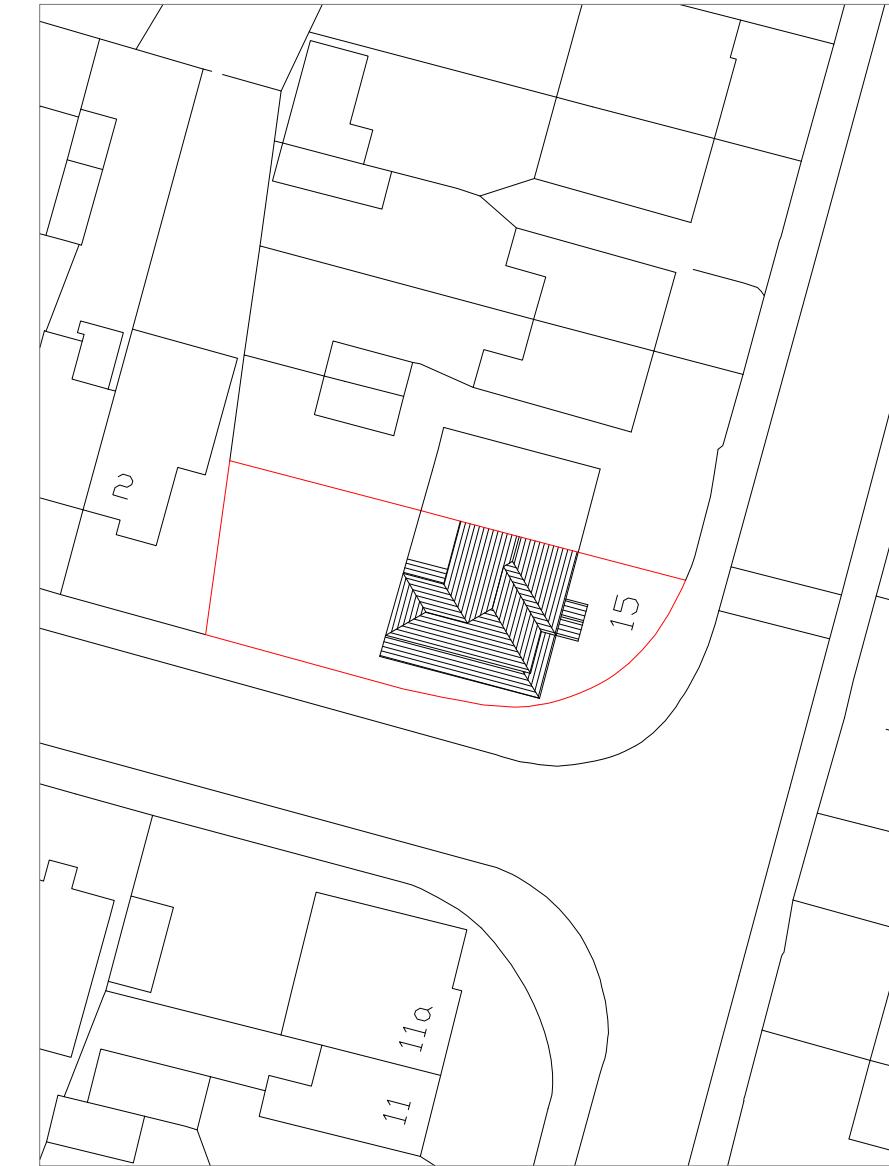

Block Plan Scale 1:500

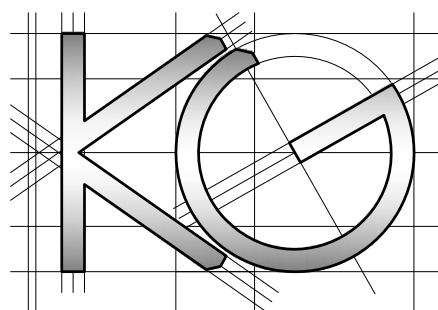

Site Address:

15 Rayton Drive
Hayes
Middlesex
UB4 8BE

Drawing Content:

Location Plan
Block Plan

1

Drawings No:

15raytondrive/2024/09

Date Drawn:

18th March 2024

Planning Issue

7

Drawings Scale:

1:1250/500

Drawn By:

KG

Revision:

8

2

4

6