



Existing Plant Compound Fencing & Gate

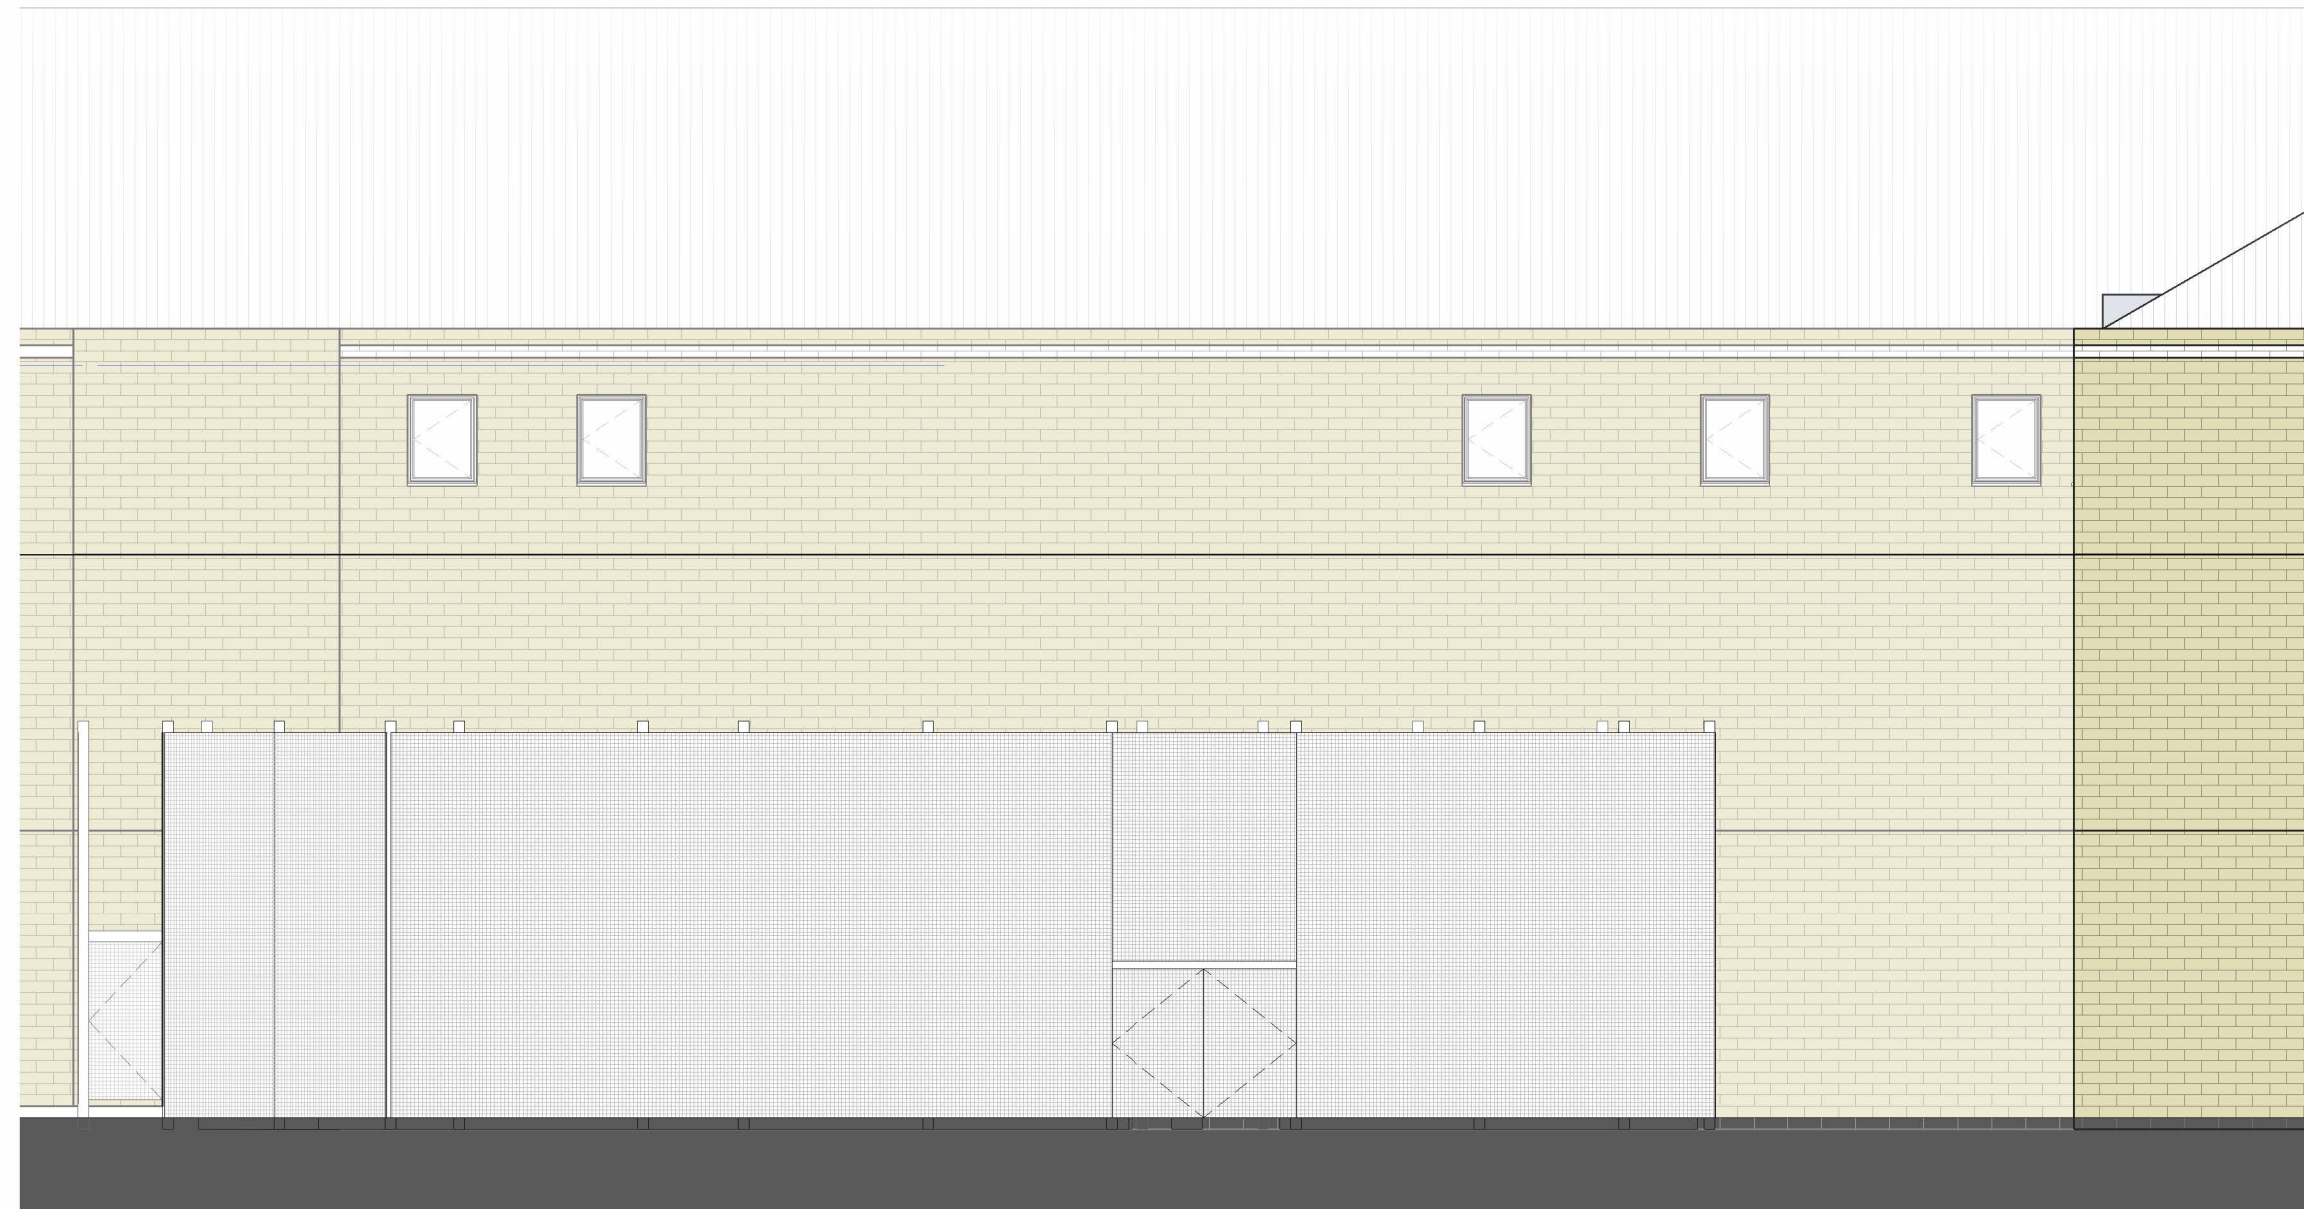


Elevation A - Existing Plant Compound Fence Elevation
1 : 100

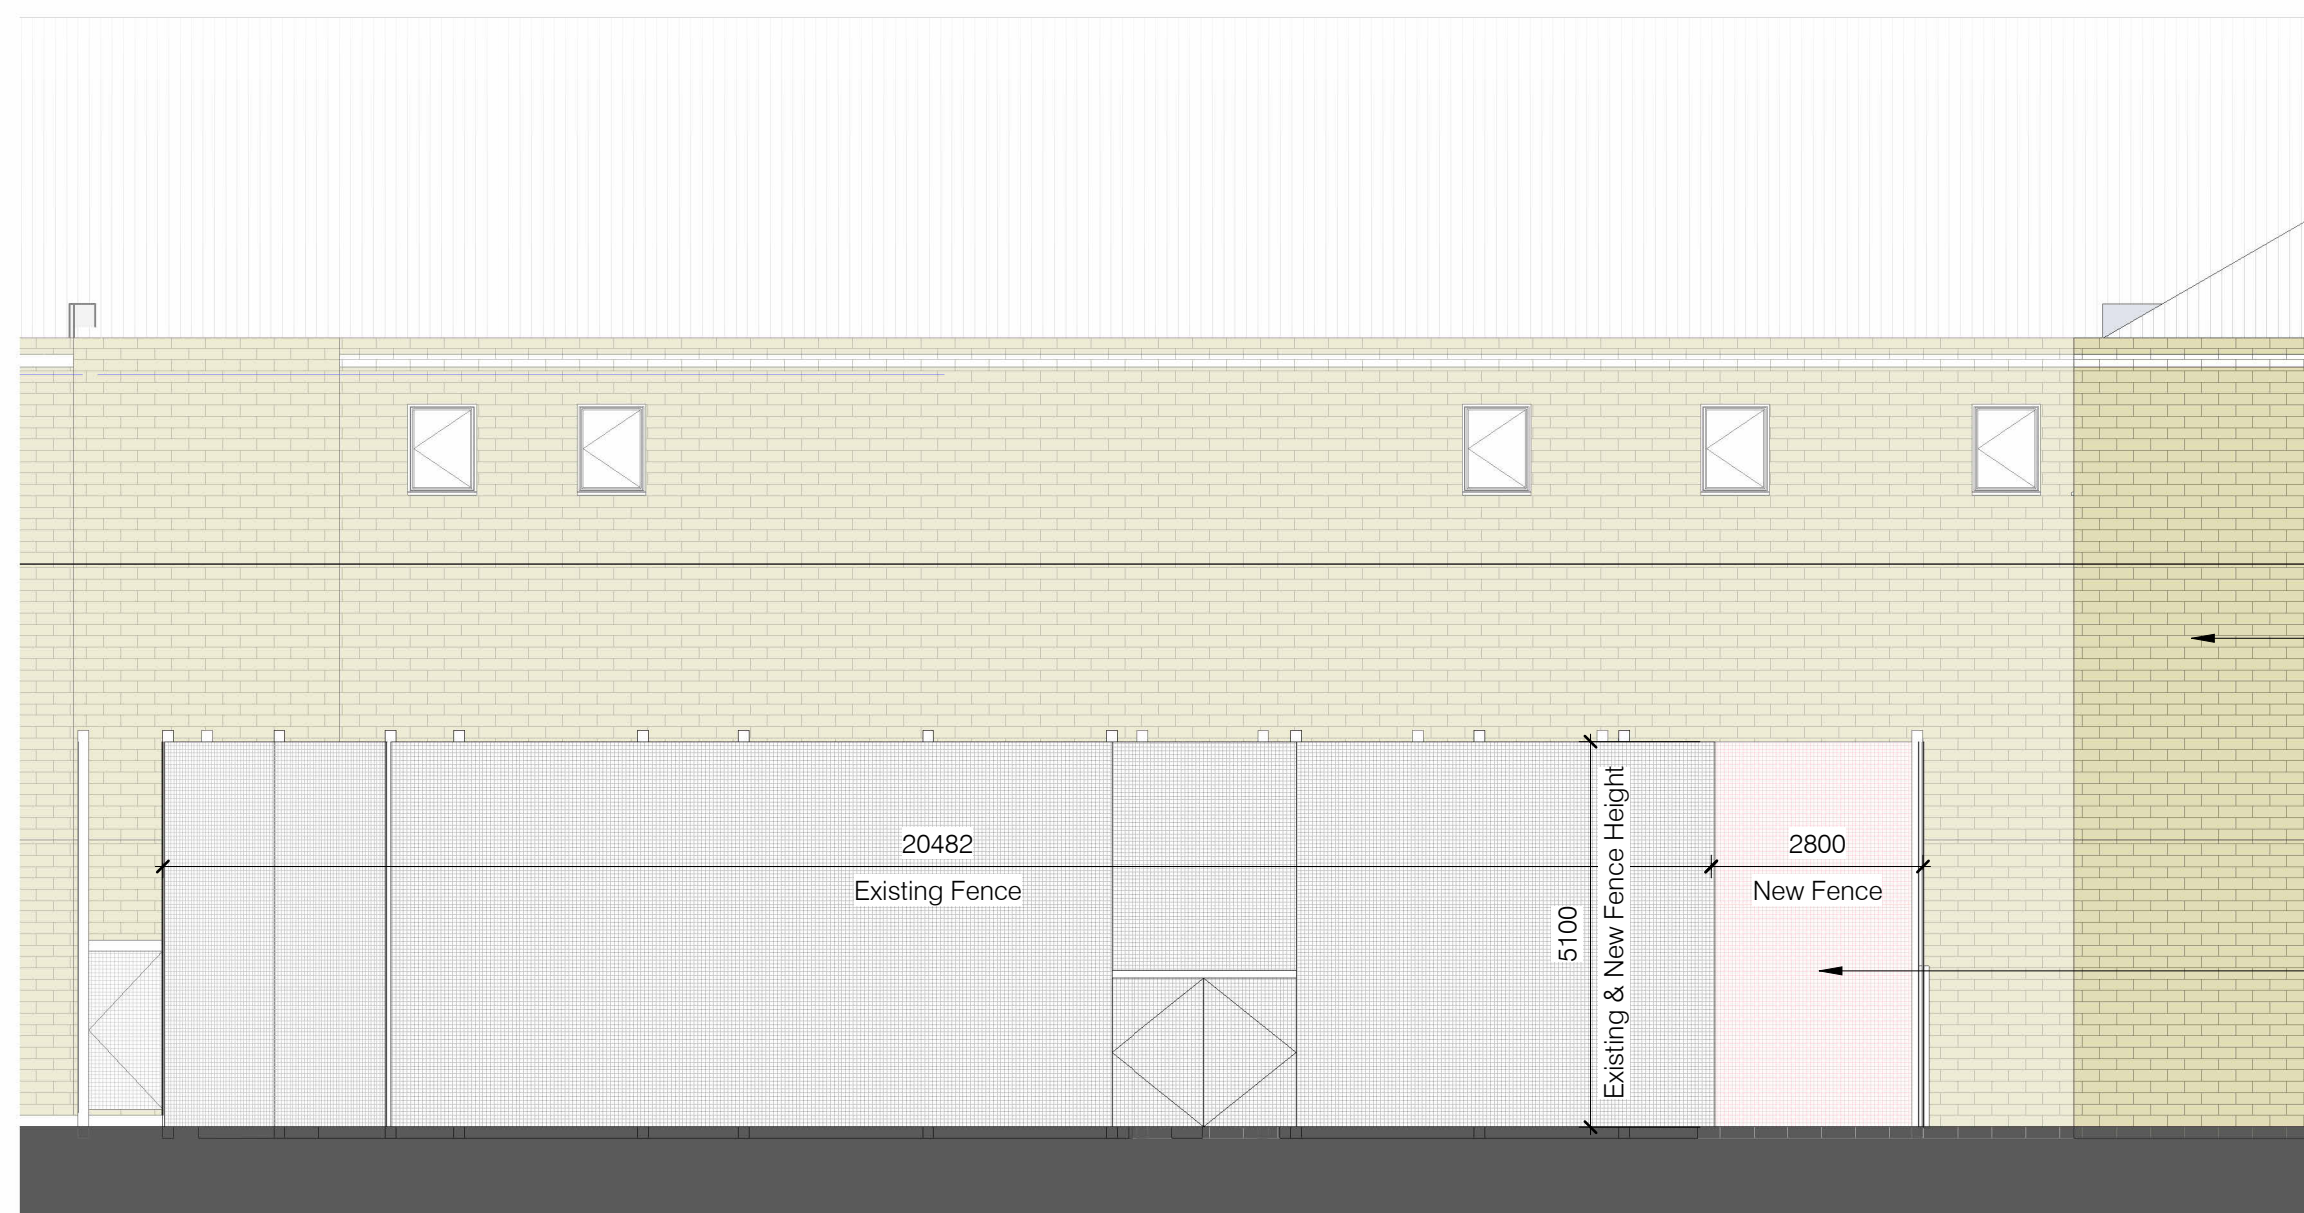

Elevation A - Proposed Plant Compound Fence Elevation
1 : 100

Existing Building beyond to remain in situ

- Proposed Fence Extension Materials:
- Posts & frame: heavy hot-dip galvanised mild steel (grey, mottled zinc finish) with dome-headed security bolts/rivets.
 - Mesh panels: tight anti-climb welded wire mesh, in galvanised steel finish to match existing

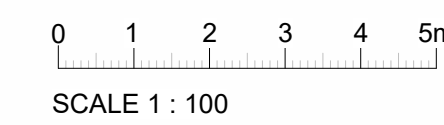

© Crown copyright 2018
Verify all dimensions on site prior to construction. This drawing is to be read in conjunction with all relevant documents and drawings. Report all discrepancies to MoJ immediately.
No unauthorised use, disclosure, storage or copying.

Notes

GENERAL CAVEAT NOTES:

1. These drawings are considered 'Design Intent' until formally issued 'For Construction' purposes.
2. These drawings relate to architectural fit-out elements only and should be read in conjunction with related design proposals as prepared by the wider appointed design team consultants.
3. These drawings are subject to relevant statutory consents, third party approvals and Landlords consent(s) and/or agreements(s).
4. These drawings should read in conjunction with the associated specification and schedules as well as building contract particulars and related tender information.
5. Drawings must be printed in colour.

TB Rev	11/11/25 Date	First Issue for Planning Description
--------	---------------	--------------------------------------

Key Plan

Project Status

Client Home Office	Project IRC Heathrow
-----------------------	-------------------------

Unit 2, Marsham Street, London, SW1P 4DF

Project Description / Site
Power Resilience Upgrade and Office Refurb.

Project Address
Coinbrook-by-pass, Harmondsworth, West Drayton, Middlesex, UB7 0HB

Building Type

Drawing Title
Plant Compound Fence Elevations

Originator Logo 	Drawn By DJM Date 11/11/25
	Checked By TB Date 11/11/25
	Approved By ApproveDate 11/11/25

Drawing Number
028837_7122 - BOX -HMW- 00 - D - A - 2151

Sheet No. of	Scale 1 : 100	Orig. Sheet Size @ A1	Rev. P01
--------------	---------------	-----------------------	----------

Data Security Classification
OFFICIAL **Suitability**
Planning