


PROJECT: FRAYS AVENUE  
DRAWING TITLE:  
SCALE: 1:50 @ A3 DRAWING NUMBER: E-06A

Existing side elevation 1  
0 1 2 3 4 5m

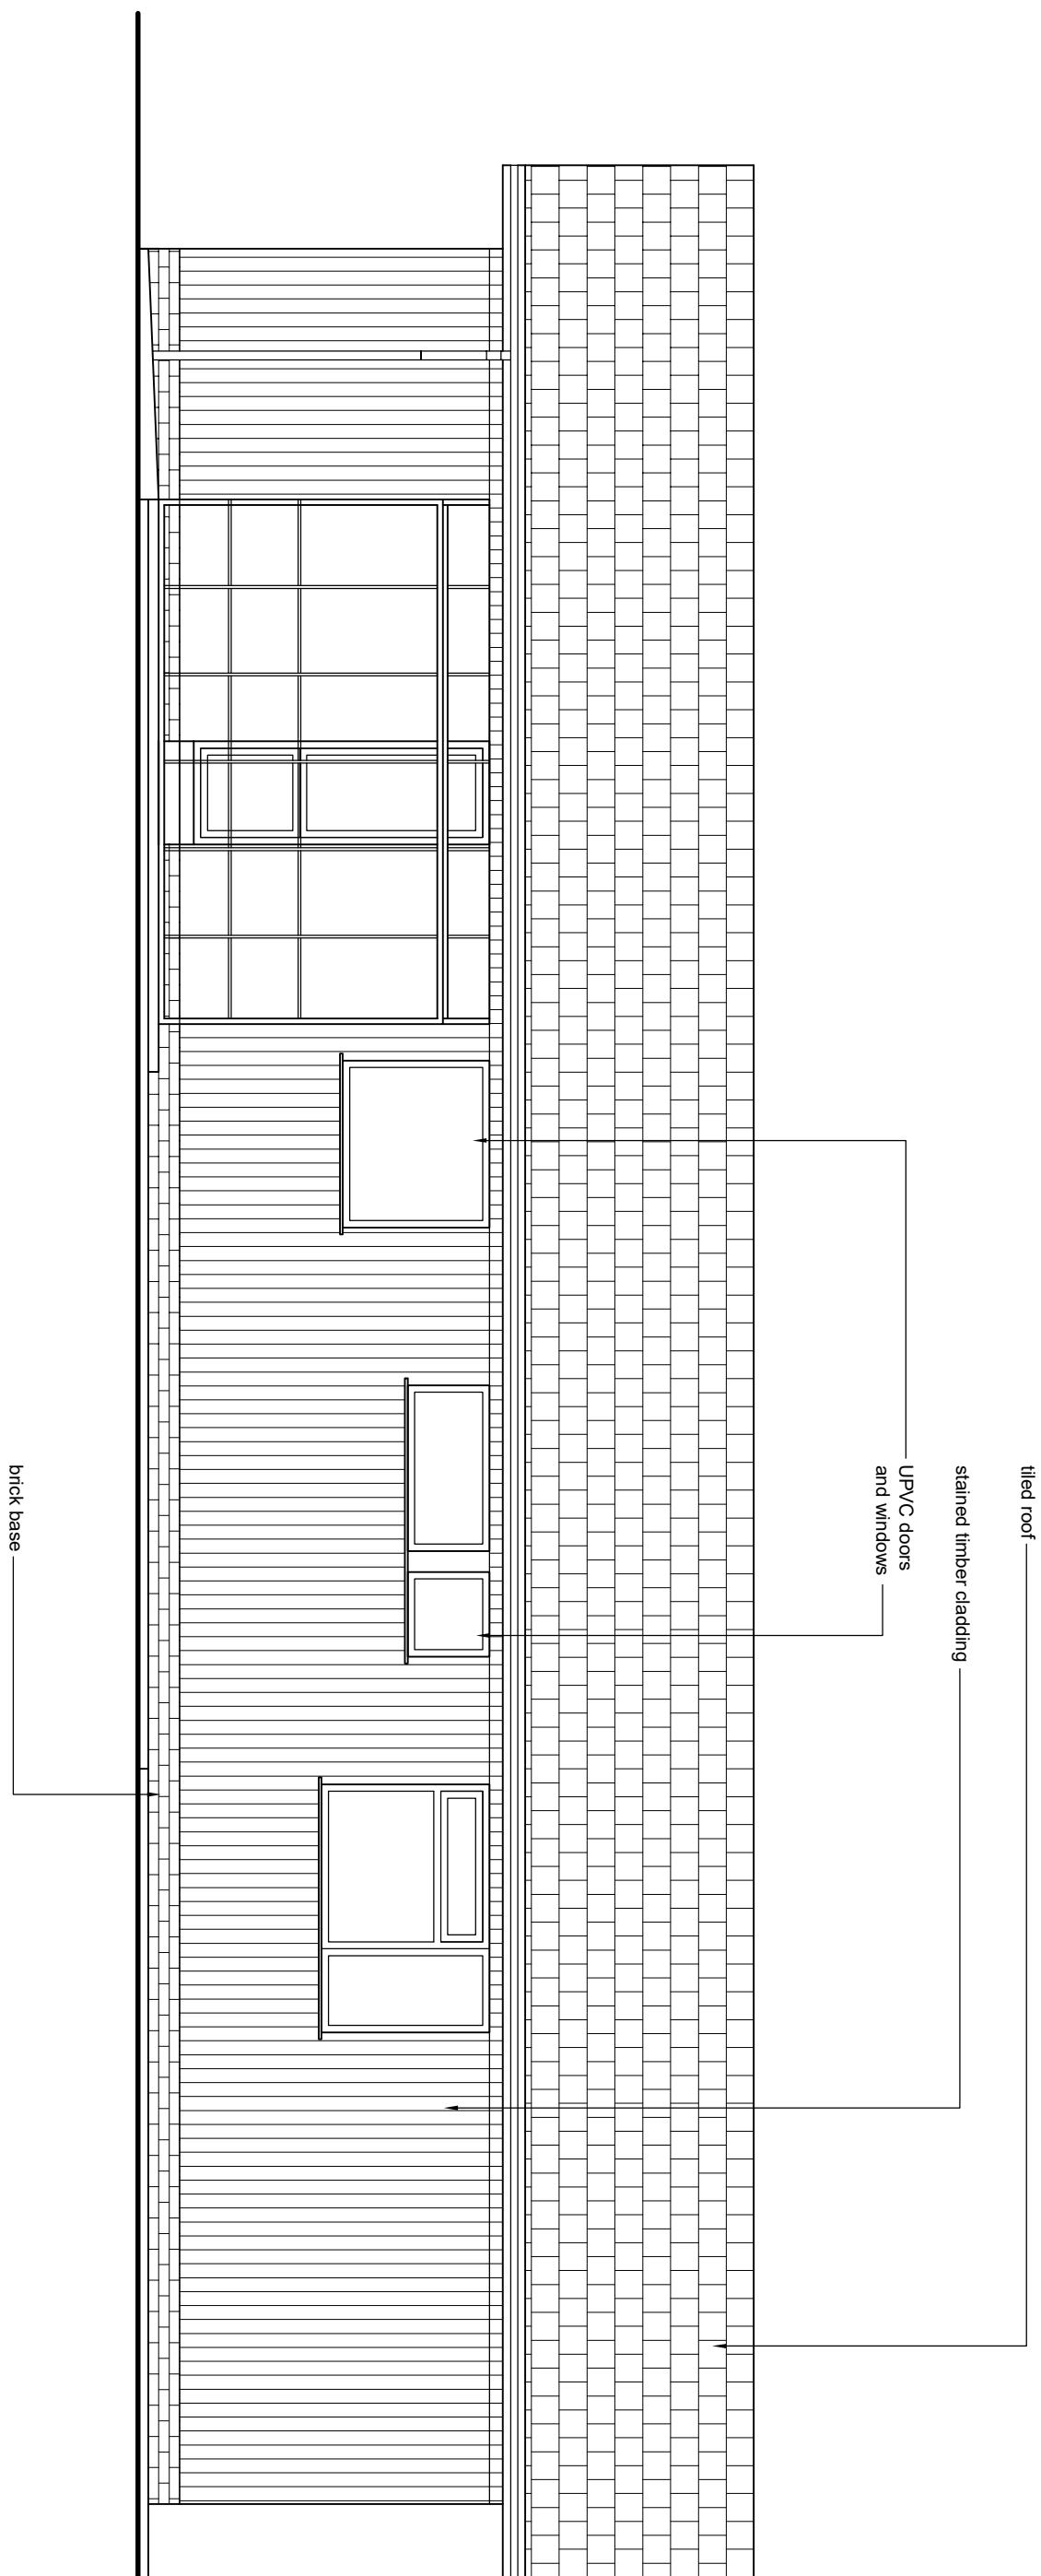

Issued for COMMENT 24.07.21  
Issued for PLANNING 18.10.21  
Revision A issued for COMMENT 10.08.22  
Revision A issued for PLANNING 20.10.22

**studio Seventi**  
A R C H I T E C T U R E L T D  
[www.studioseventi.co.uk](http://www.studioseventi.co.uk)

176 Brookhouse Road  
London SE6 3TP

m:07985 507253  
e:g.eb@studioseventi.co.uk