


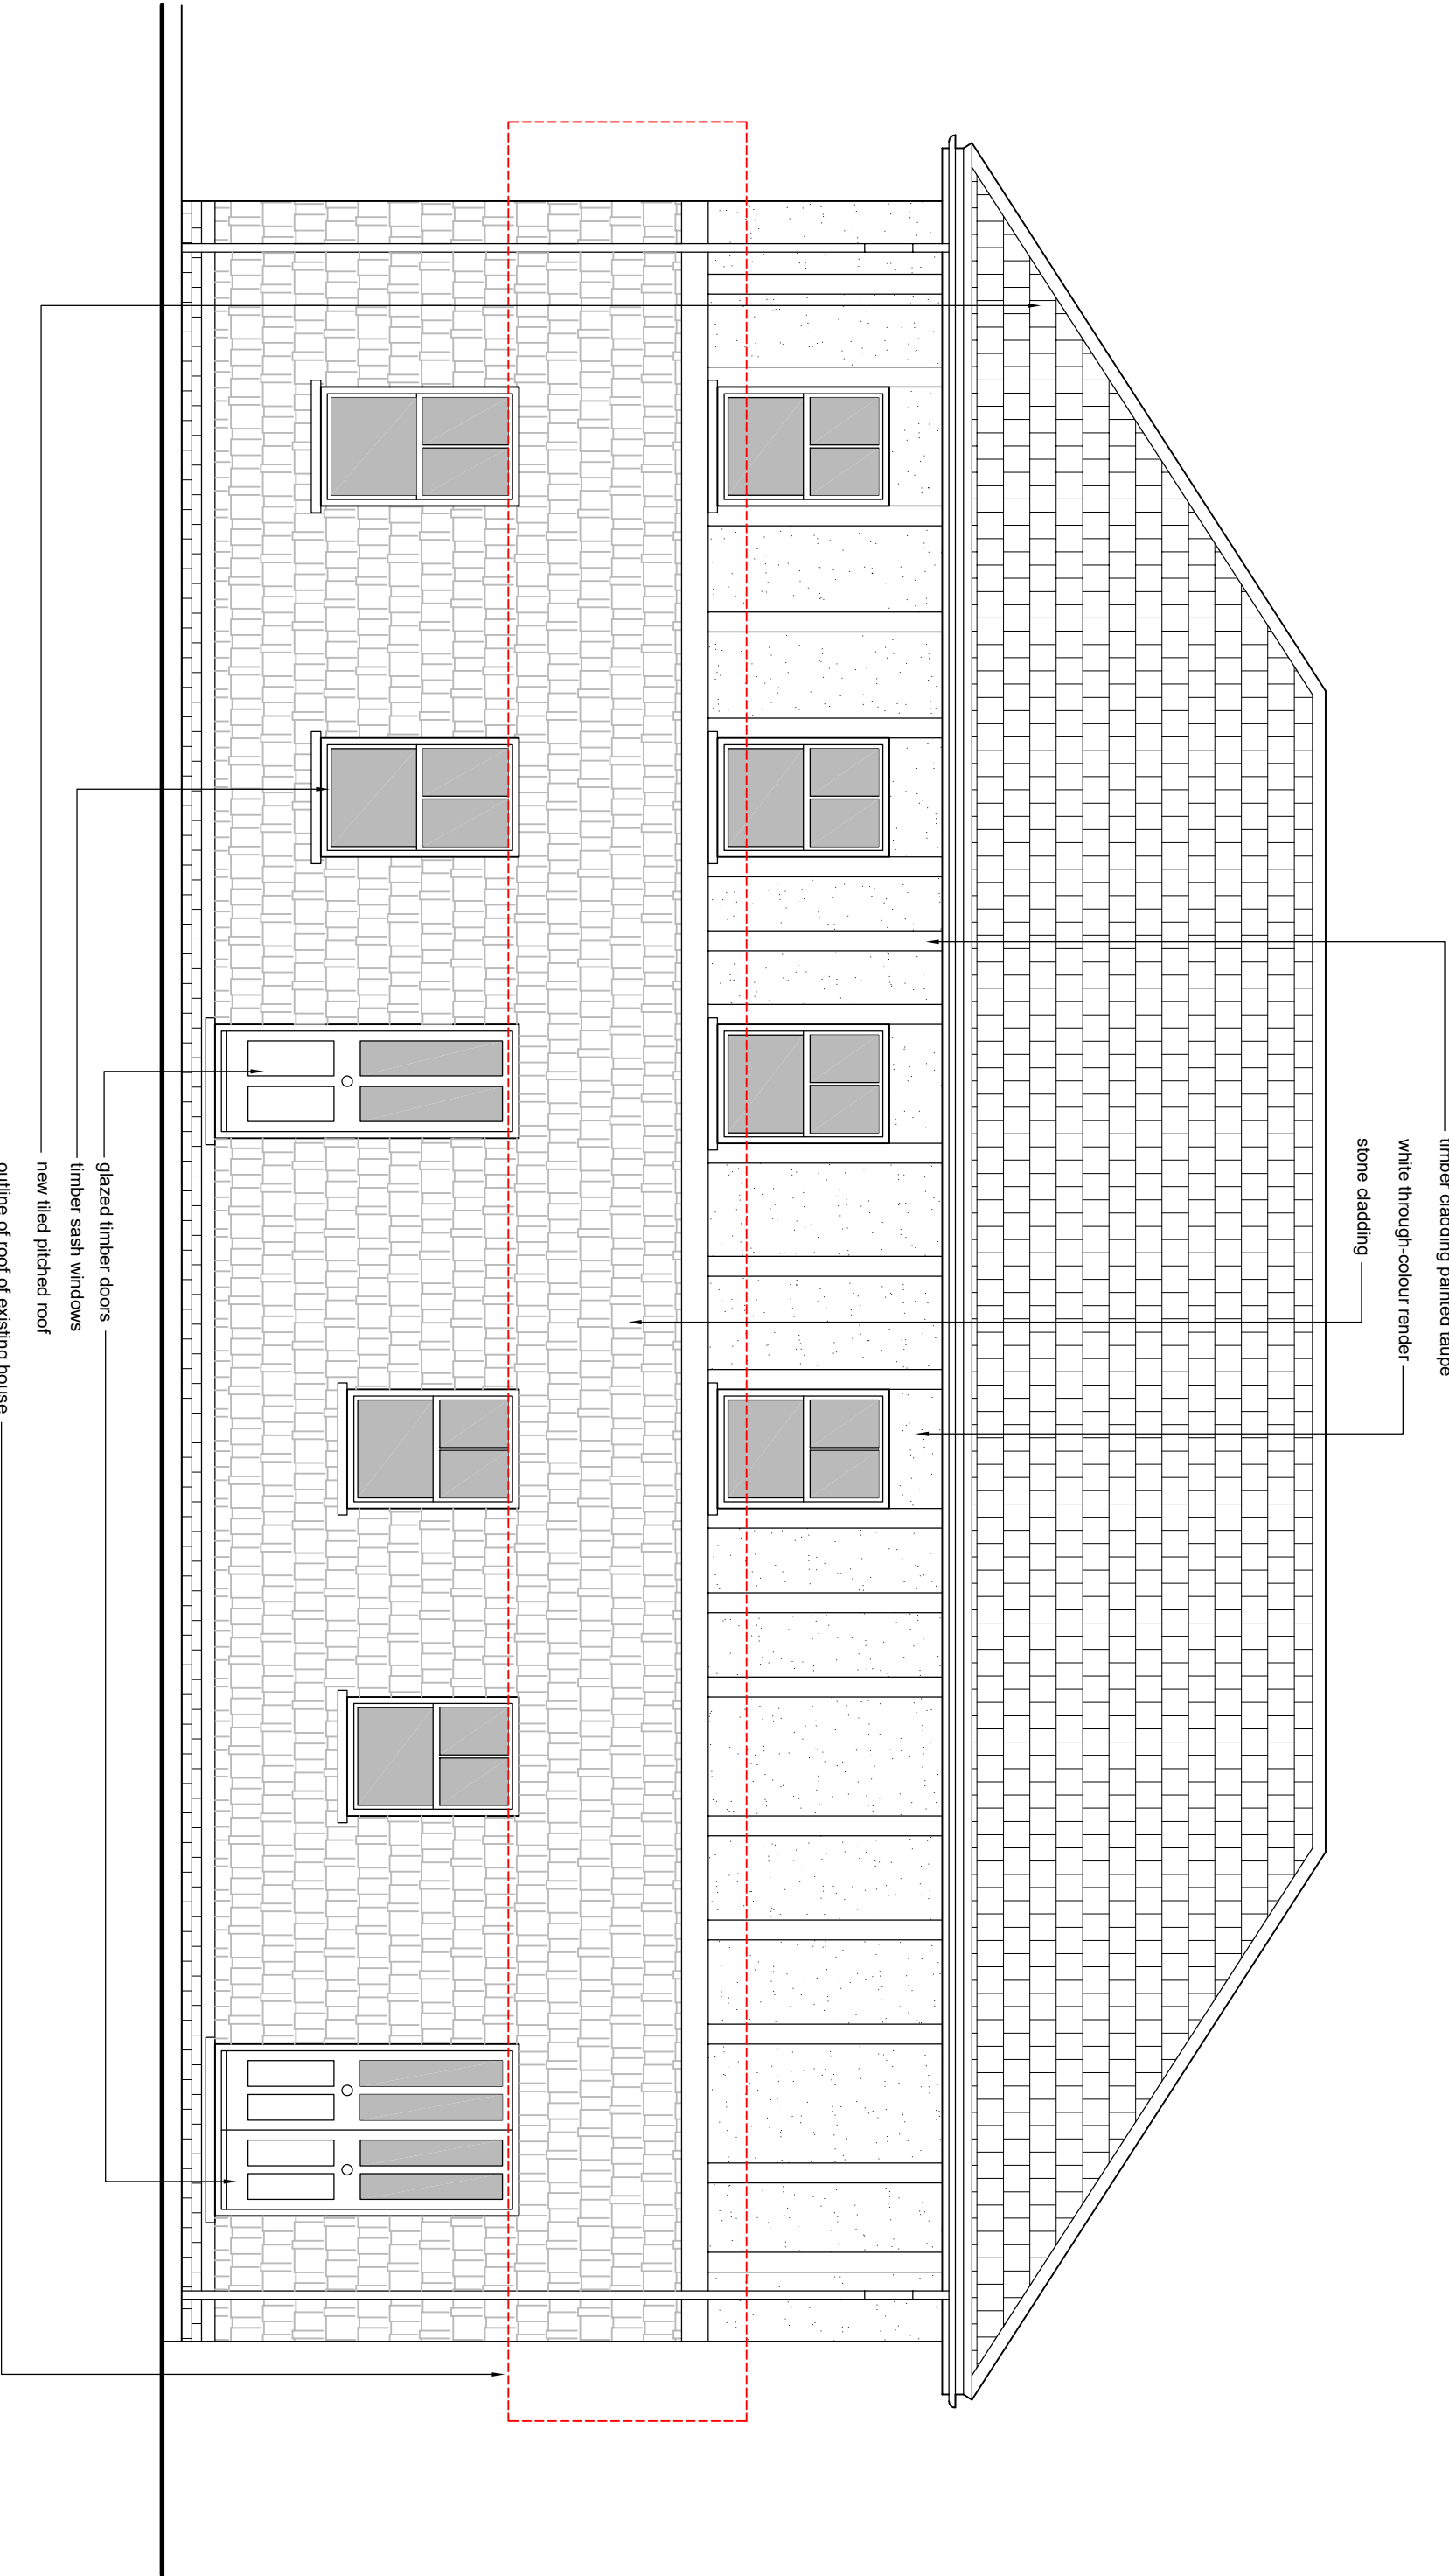

PROJECT: 23A FRAYS AVENUE, WEST DRAYTON UB7 7AF
DRAWING TITLE:

Proposed side elevation 1

SCALE: 1:50@A3 DRAWING NUMBER: P-04K



Revision G issued for COMMENT 28.07.22
Revision H issued for COMMENT 10.08.22
Revision I issued for COMMENT 02.09.22
Revision K issued for COMMENT 20.09.22
Revision K issued for PLANNING 20.10.22

Issued for COMMENT 24.07.21
Revision A issued for COMMENT 18.08.21
Revision B issued for COMMENT 20.08.21
Revision C issued for PLANNING 27.08.21
Revision D issued for COMMENT/ PLANNING 20.09.21
Revision E issued for COMMENT/ PLANNING 18.10.21
Revision E issued for COMMENT/ PLANNING 02.12.21
Revision F issued for COMMENT/ PLANNING 04.05.22
Revision F issued for COMMENT/ PLANNING 21.07.22

studio seventi

A R C H I T E C T U R E L T D

www.studioseventi.co.uk

176 Brookhouse Road

London SE6 3TP

m:07985 507253

e:g.egbo@studioseventi.co.uk