




Issued for PLANNING 26.06.23

PROJECT: 23A FRAYS AVENUE, WEST DRAYTON UB7 7AF

DRAWING TITLE:

Location Plan

SCALE: 1:1250@A3 DRAWING NUMBER: E-09

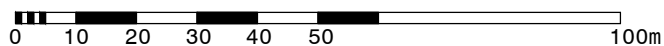

studio seventi
ARCHITECTURE LTD
www.studioseventi.co.uk

176 Brookehouse Road
London SE6 3TP

m:07985 507253
e:g.egbo@studioseventi.co.uk