


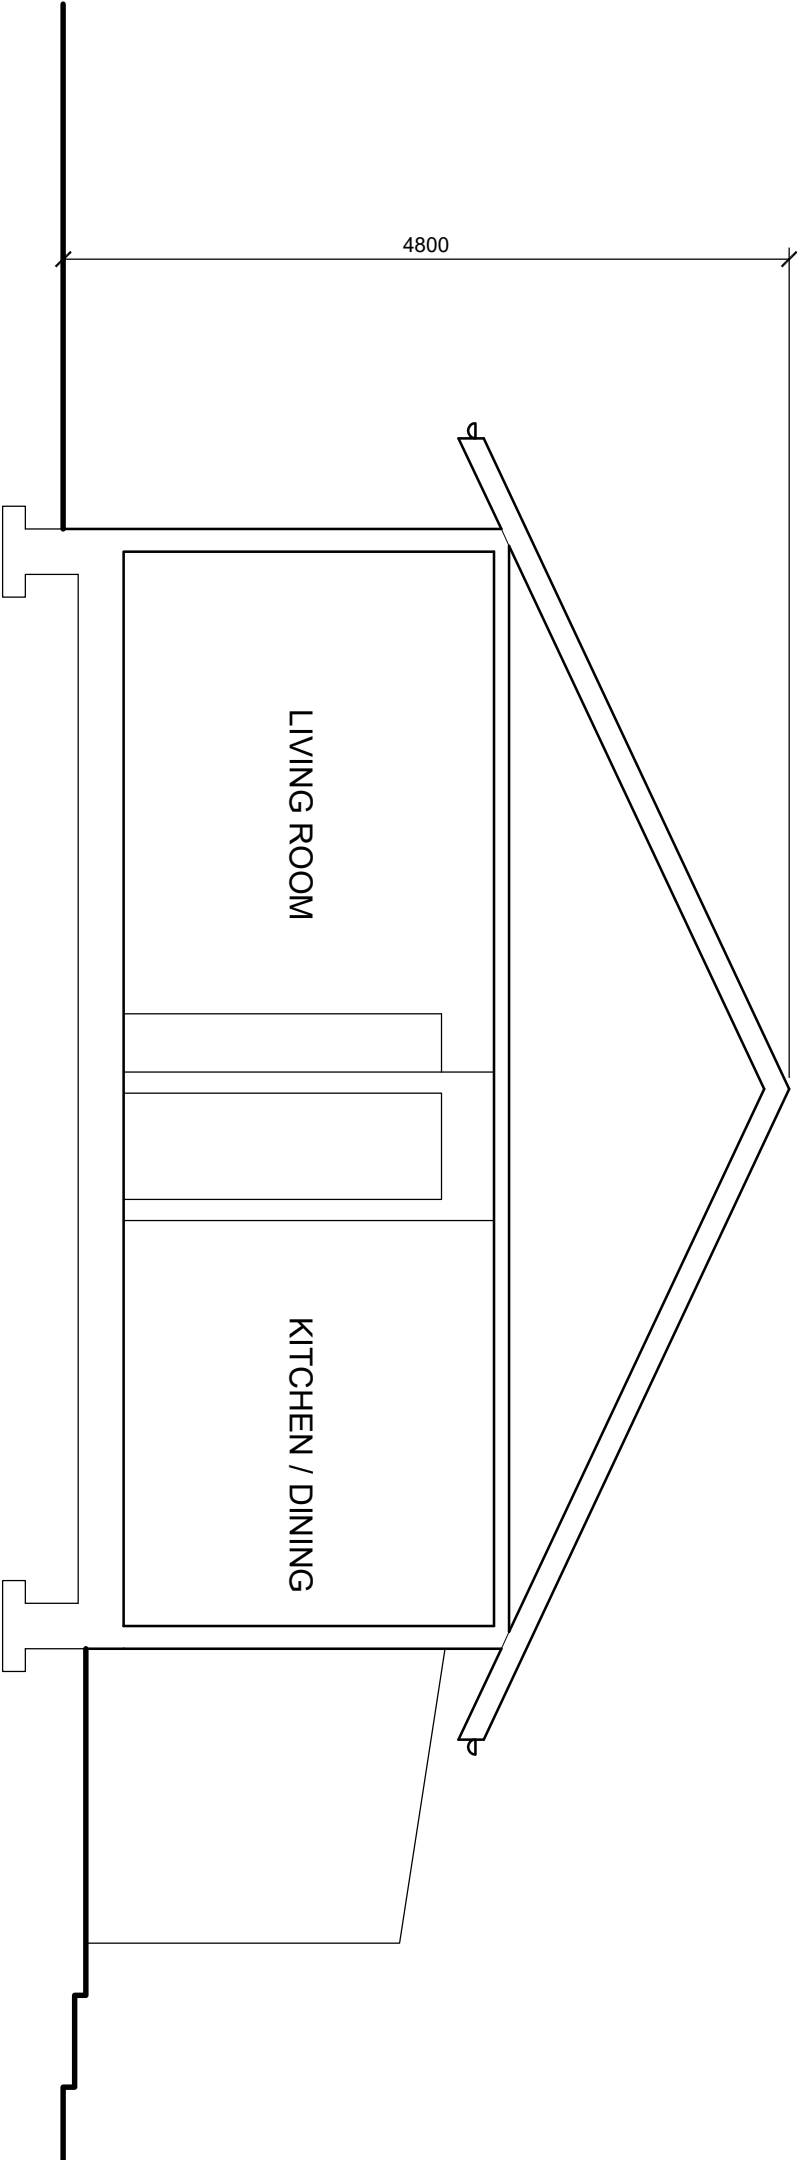

PROJECT : FRAYS AVENUE
DRAWING TITLE :

Existing section a-a'

SCALE : 1:50@A3 DRAWING NUMBER : E-02A



Issued for COMMENT 21.08.24
Issued for PLANNING 12.11.24

studio seventi
A R C H I T E C T U R E L T D

www.studioseventi.co.uk

176 Brookehouse Road
London SE6 3TP

m:07985 507253
e:g.egbo@studioseventi.co.uk