


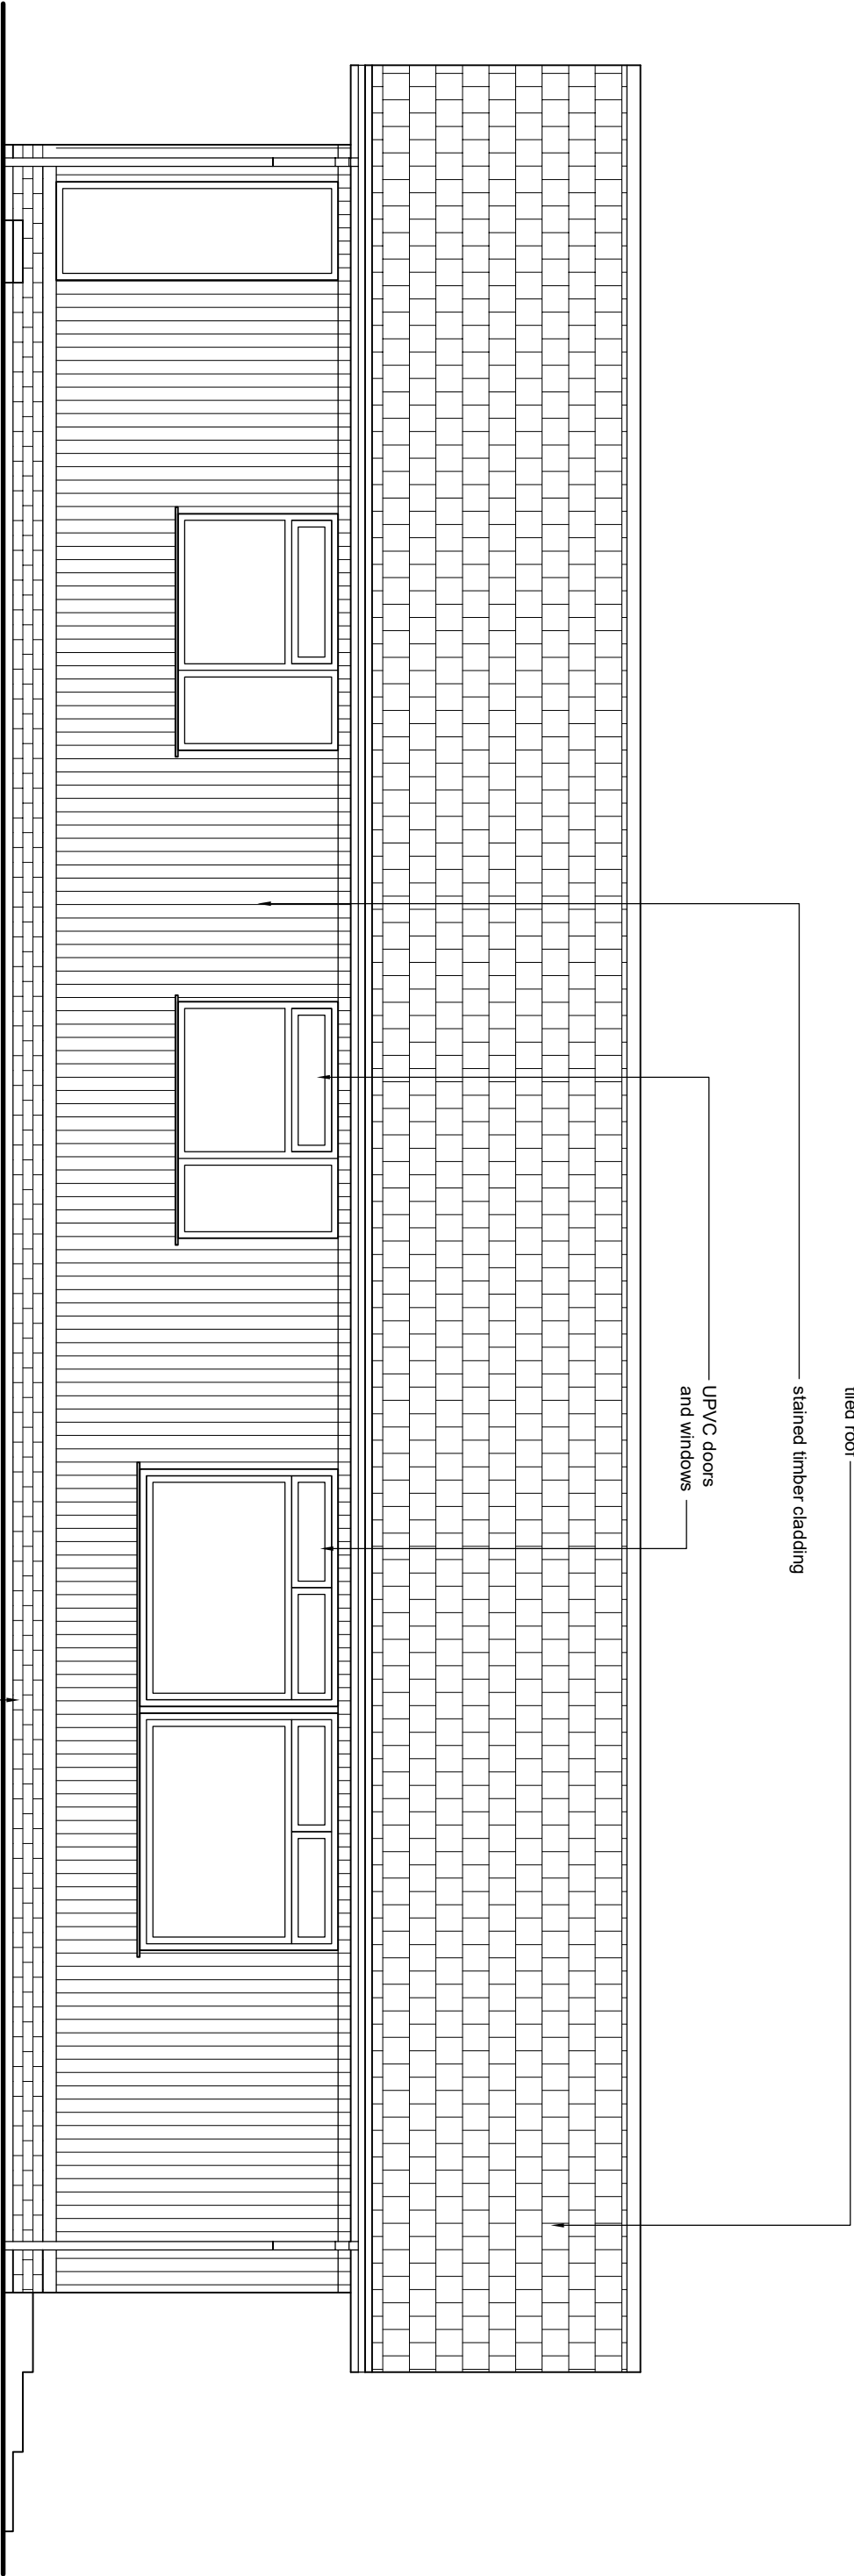

PROJECT: FRAYS AVENUE
DRAWING TITLE:

Issued for COMMENT 21.08.24
Issued for PLANNING 12.11.24

studio seventi
A R C H I T E C T U R E L T D
www.studioseventi.co.uk

Existing side elevation 1

SCALE: 1:50@A3 DRAWING NUMBER: E-05A



176 Brookehowse Road
London SE6 3TP

m:07985 507253
e:g.egbo@studioseventi.co.uk