


PROJECT: 23A FRAYS AVENUE, WEST DRAYTON UB7 7AF
DRAWING TITLE:

SCALE: 1:200@A3 DRAWING NUMBER: P-08

Proposed block plan

0 1 5 10 15 20m

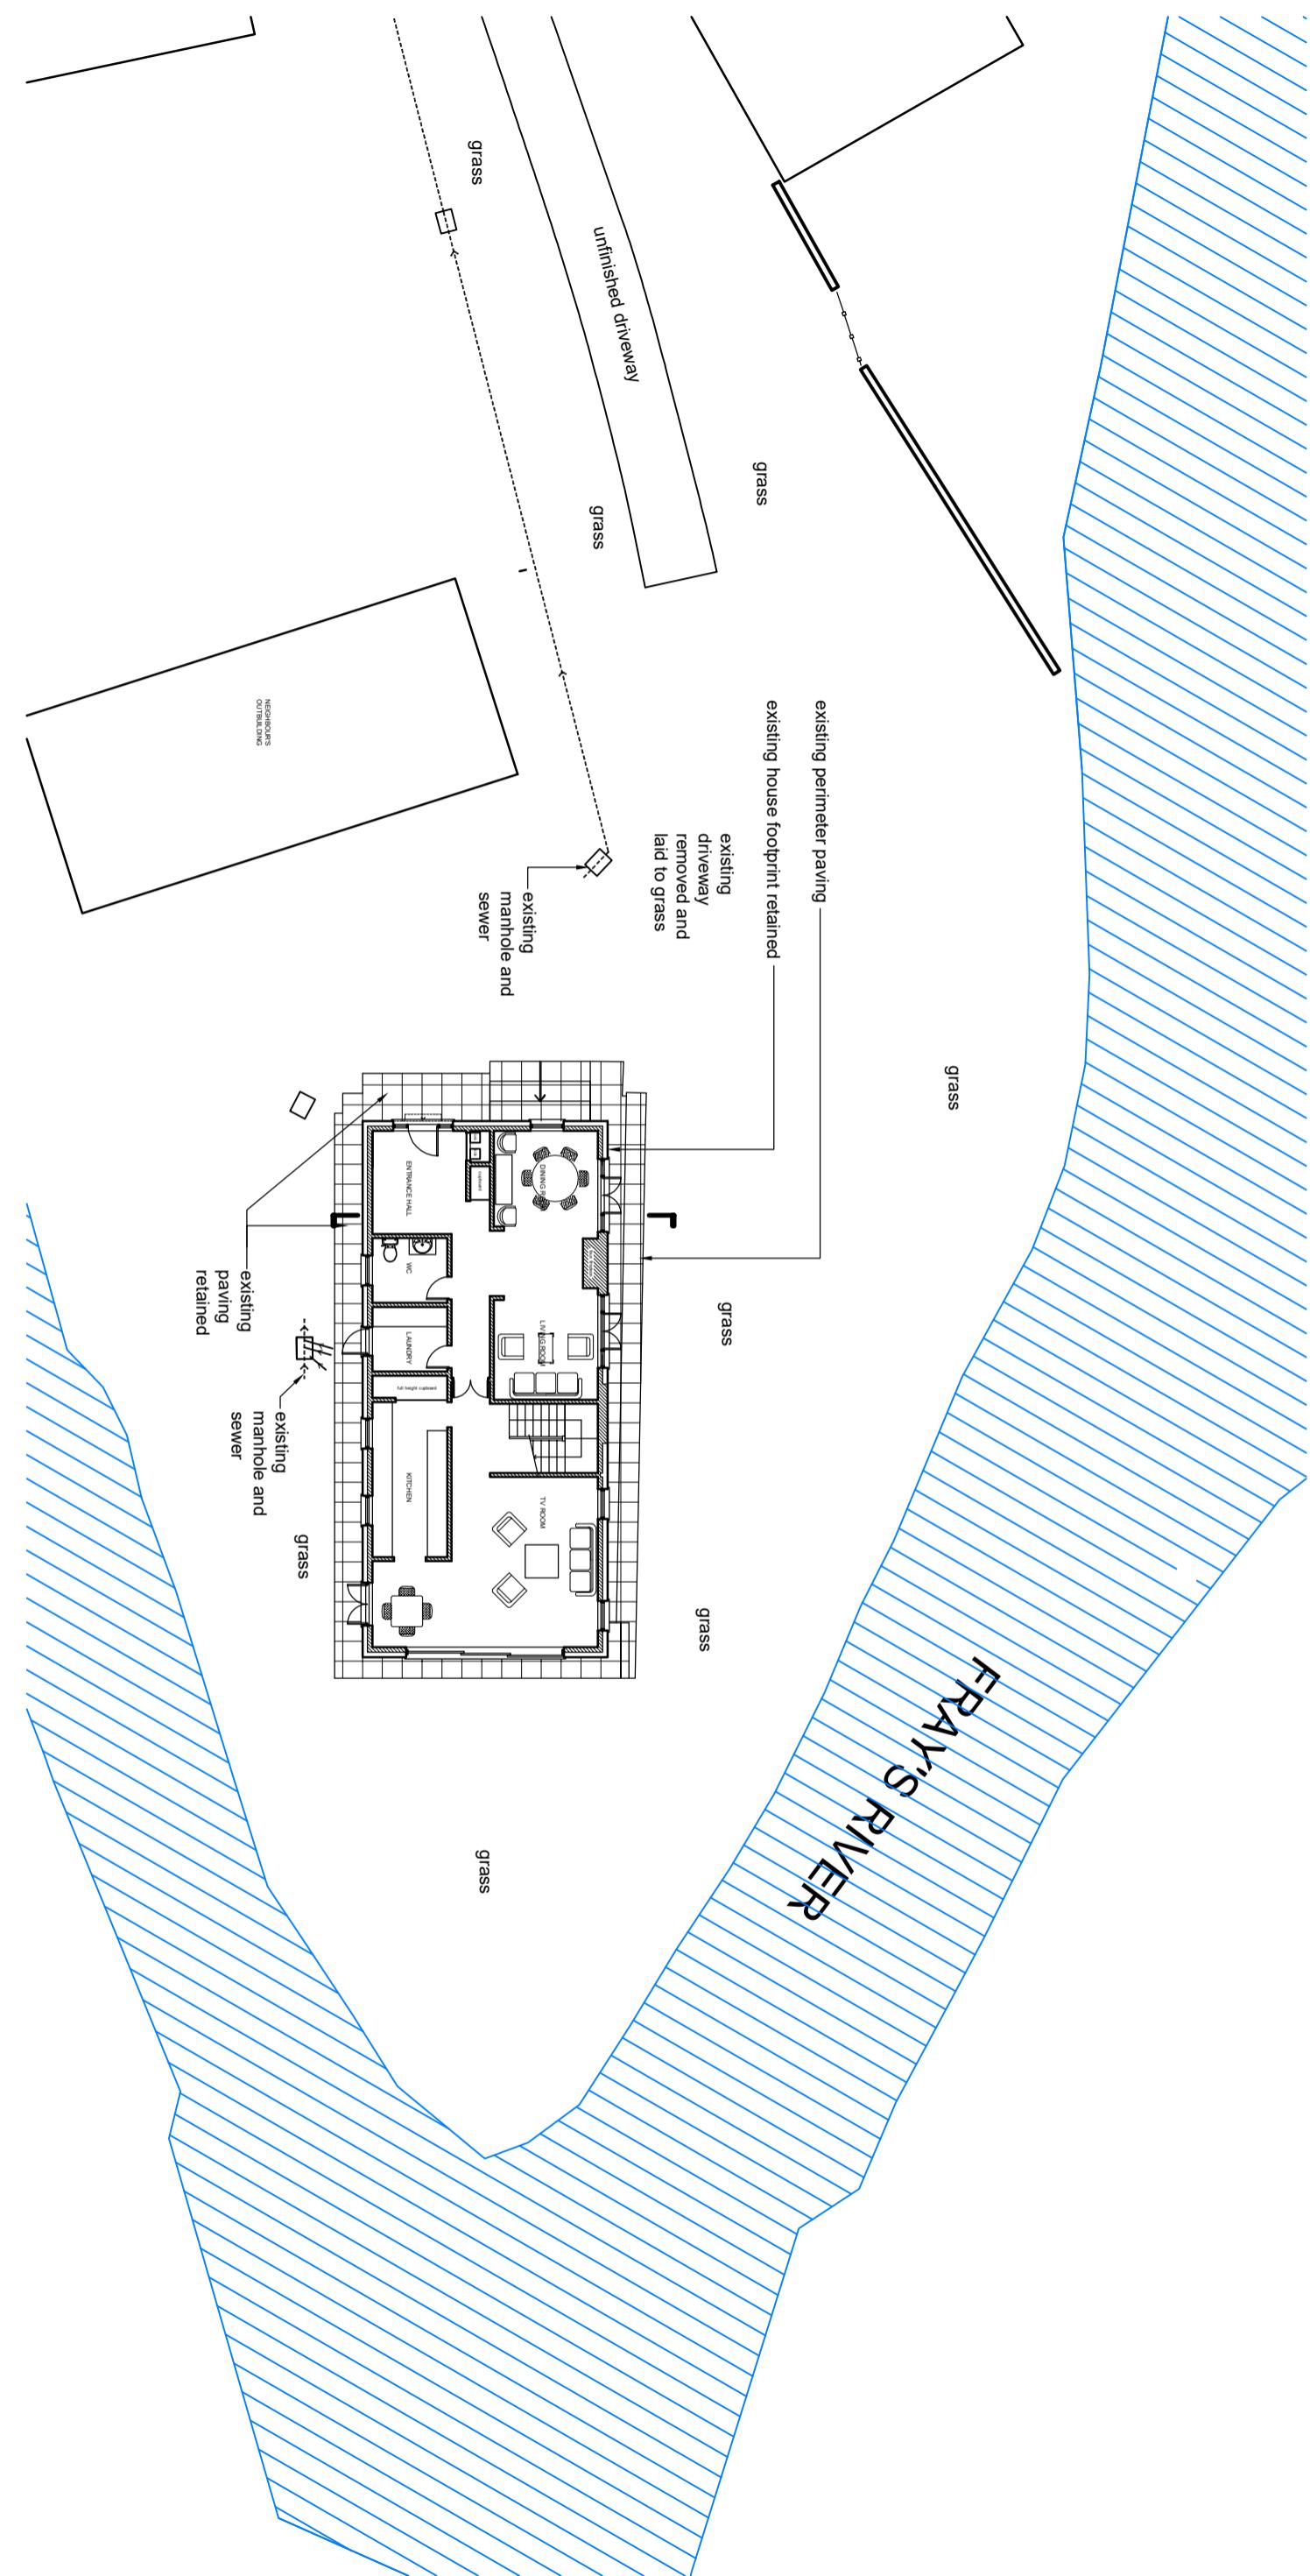

Issued for PLANNING 12.11.24

studio seventi
A R C H I T E C T U R E L T D
www.studioseventi.co.uk

176 Brookhouse Road
London SE6 3TP

m:07985 507253

e:g.egbo@studioseventi.co.uk