


PROJECT: 23A FRAYS AVENUE, WEST DRAYTON UB7 7AF  
DRAWING TITLE:  
SCALE: 1:50@A3 DRAWING NUMBER: P-06I

Proposed section a-a'

0 1 2 3 4 5m

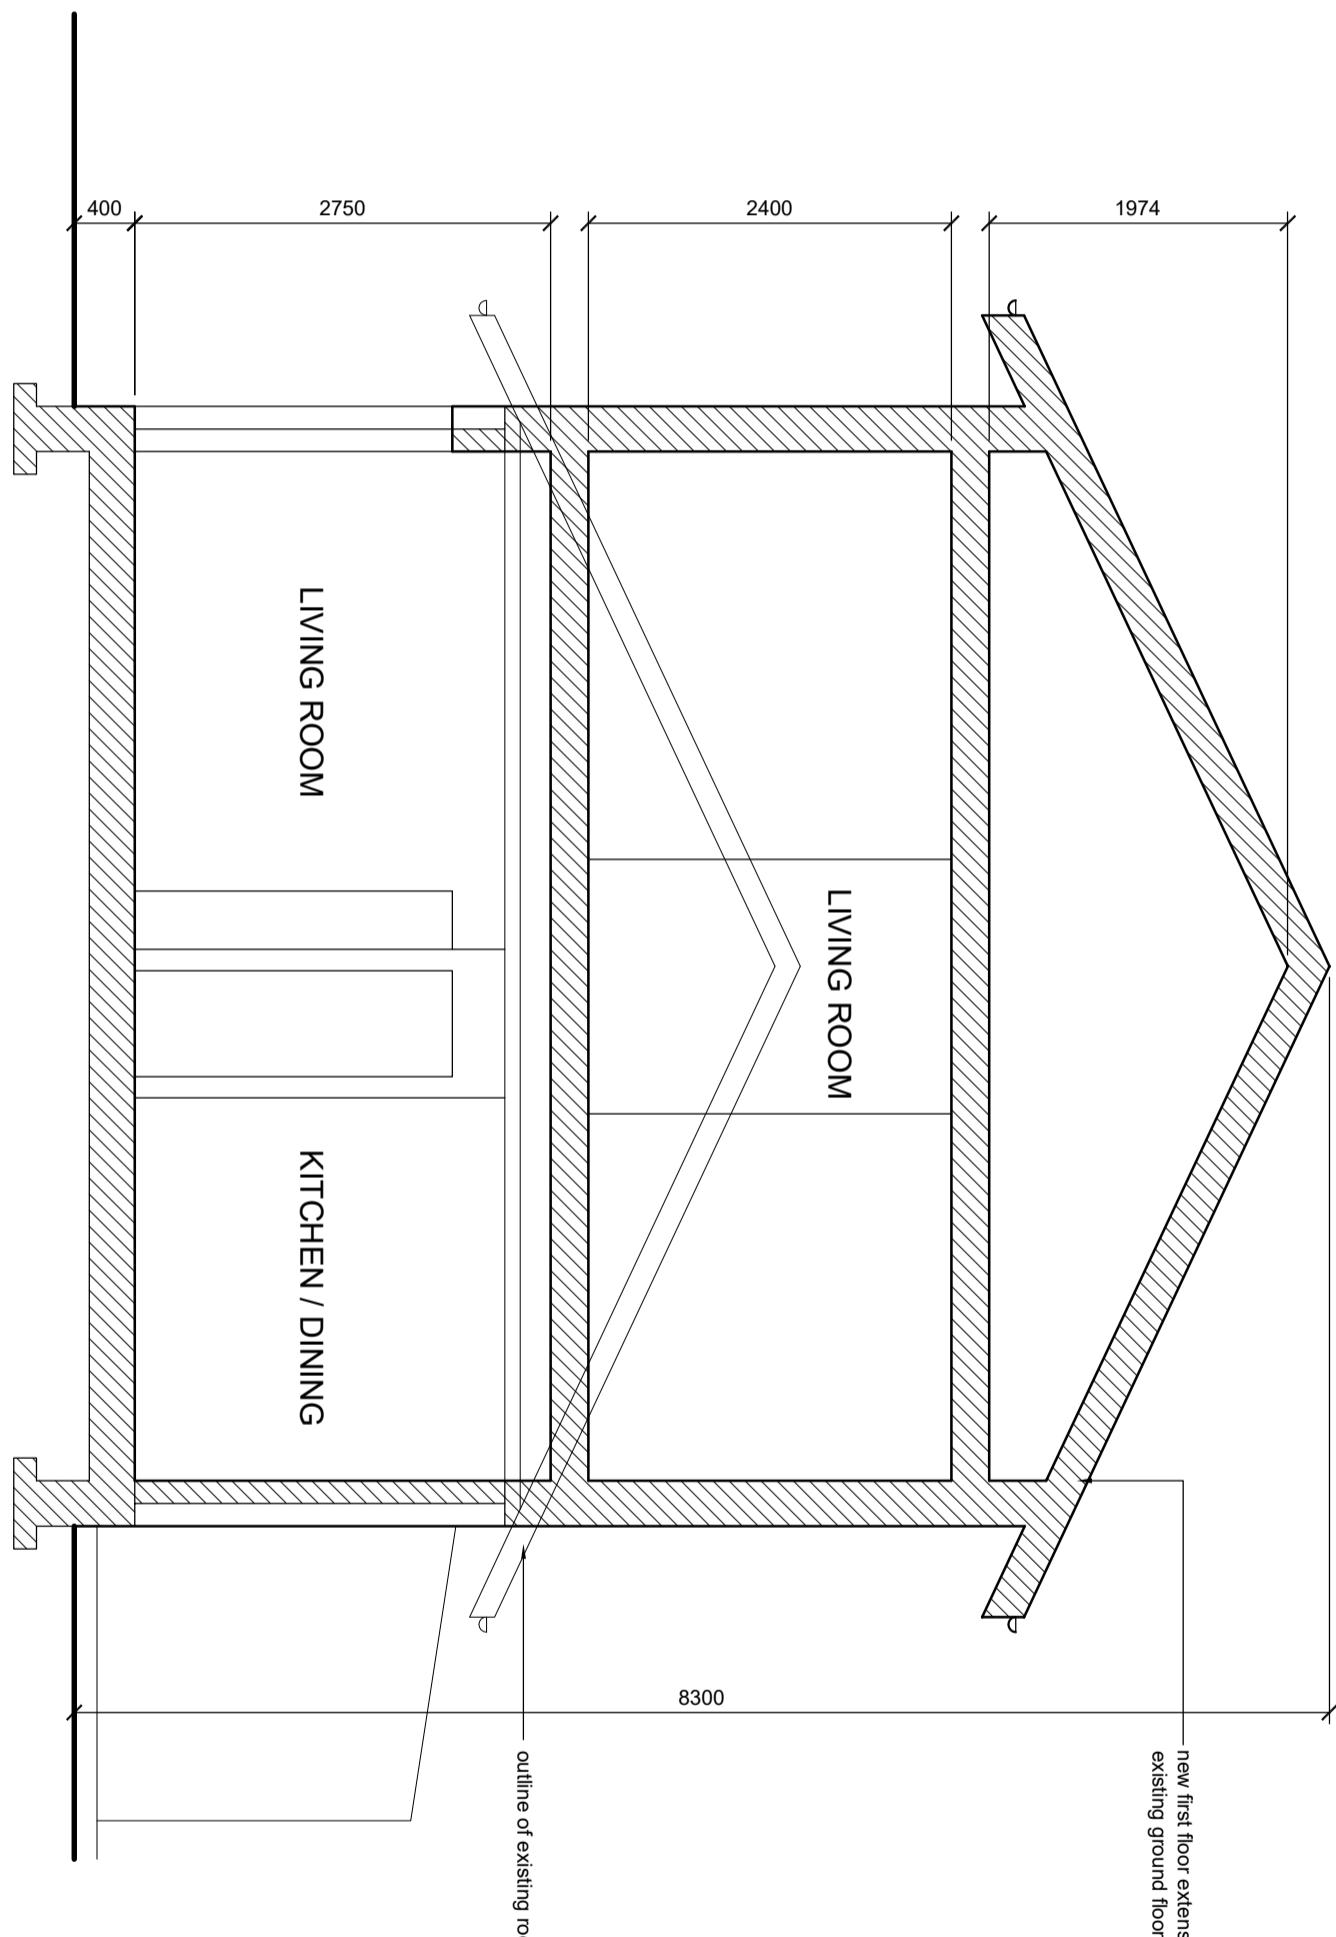

Issued for COMMENT 21.08.24  
Issued for COMMENT 16.09.24  
Revision A issued for COMMENT 12.11.24

**studio Seventi**  
A R C H I T E C T U R E L T D  
www.studioseventi.co.uk

176 Brookhouse Road  
London SE6 3TP

m:07985 507253

e:g.egbo@studioseventi.co.uk