


PROJECT: 23A FRAYS AVENUE, WEST DRAYTON UB7 7AF
DRAWING TITLE:
SCALE: 1:50@A3 DRAWING NUMBER: P-04A

Proposed side elevation 1

0 1 2 3 4 5m

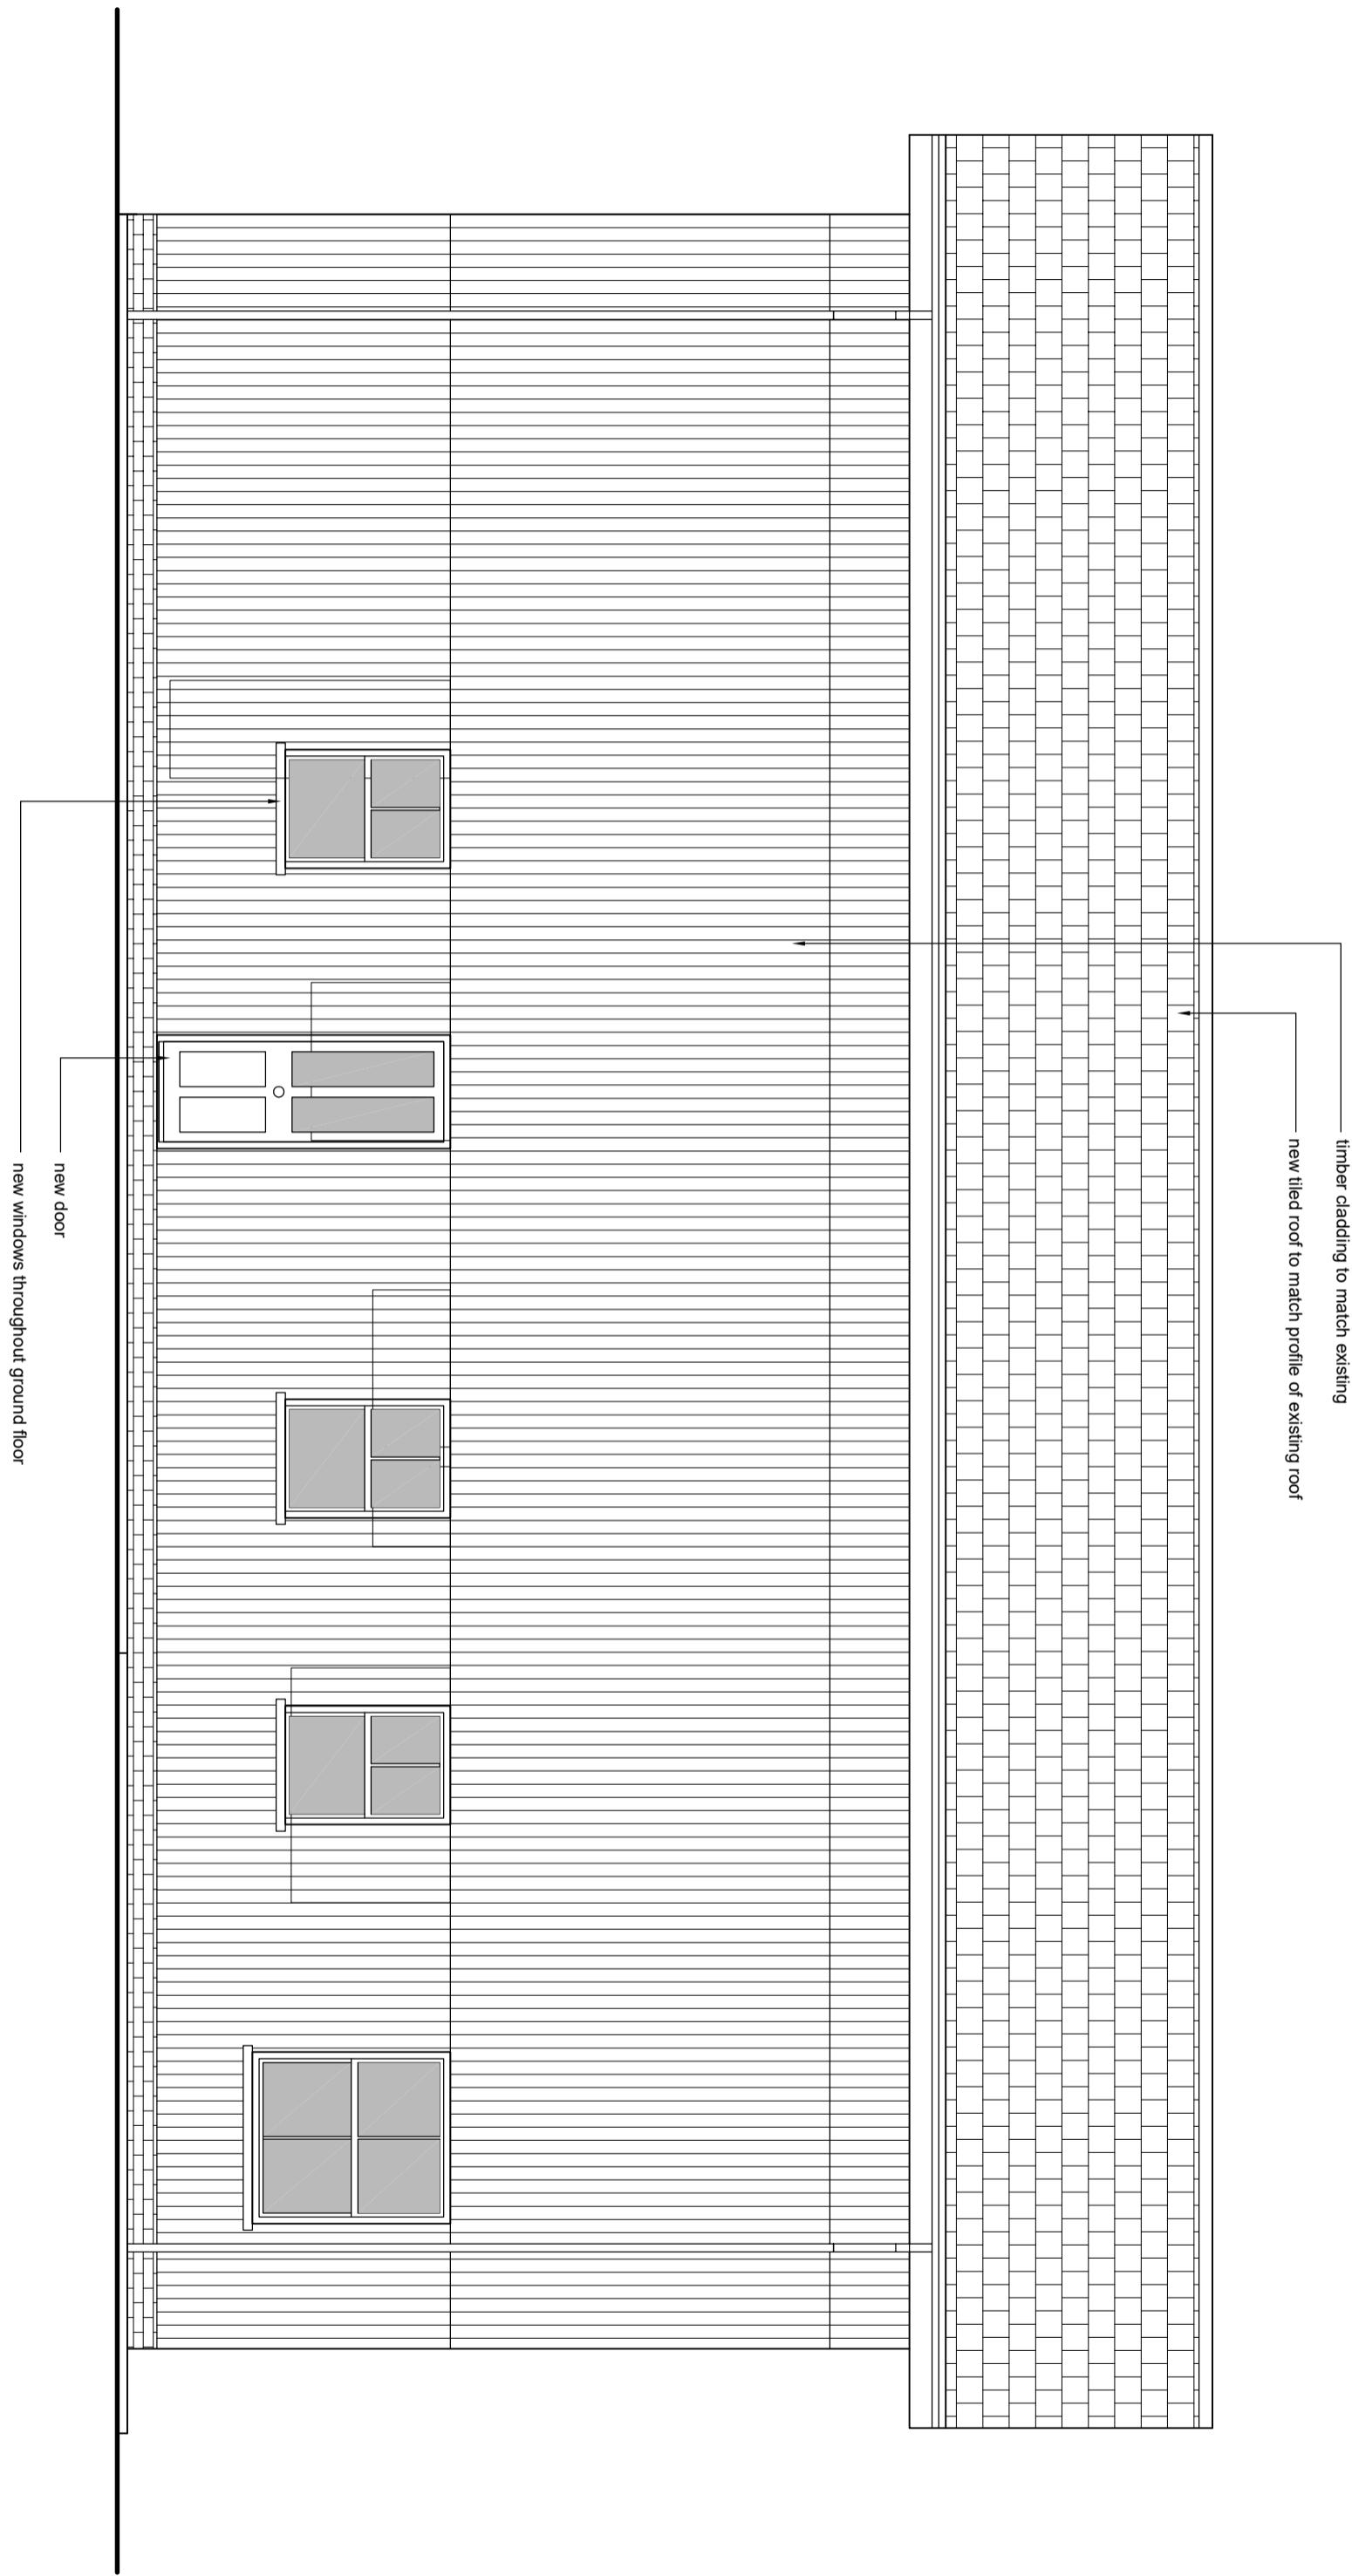

Issued for COMMENT 21.08.24
Revision A issued for COMMENT 16.09.24
Revision A issued for COMMENT 12.11.24

studio Seventi
A R C H I T E C T U R E L T D
www.studioseventi.co.uk
176 Brookhouse Road
London SE6 3TP
m:07985 507253
e:g.egbo@studioseventi.co.uk