


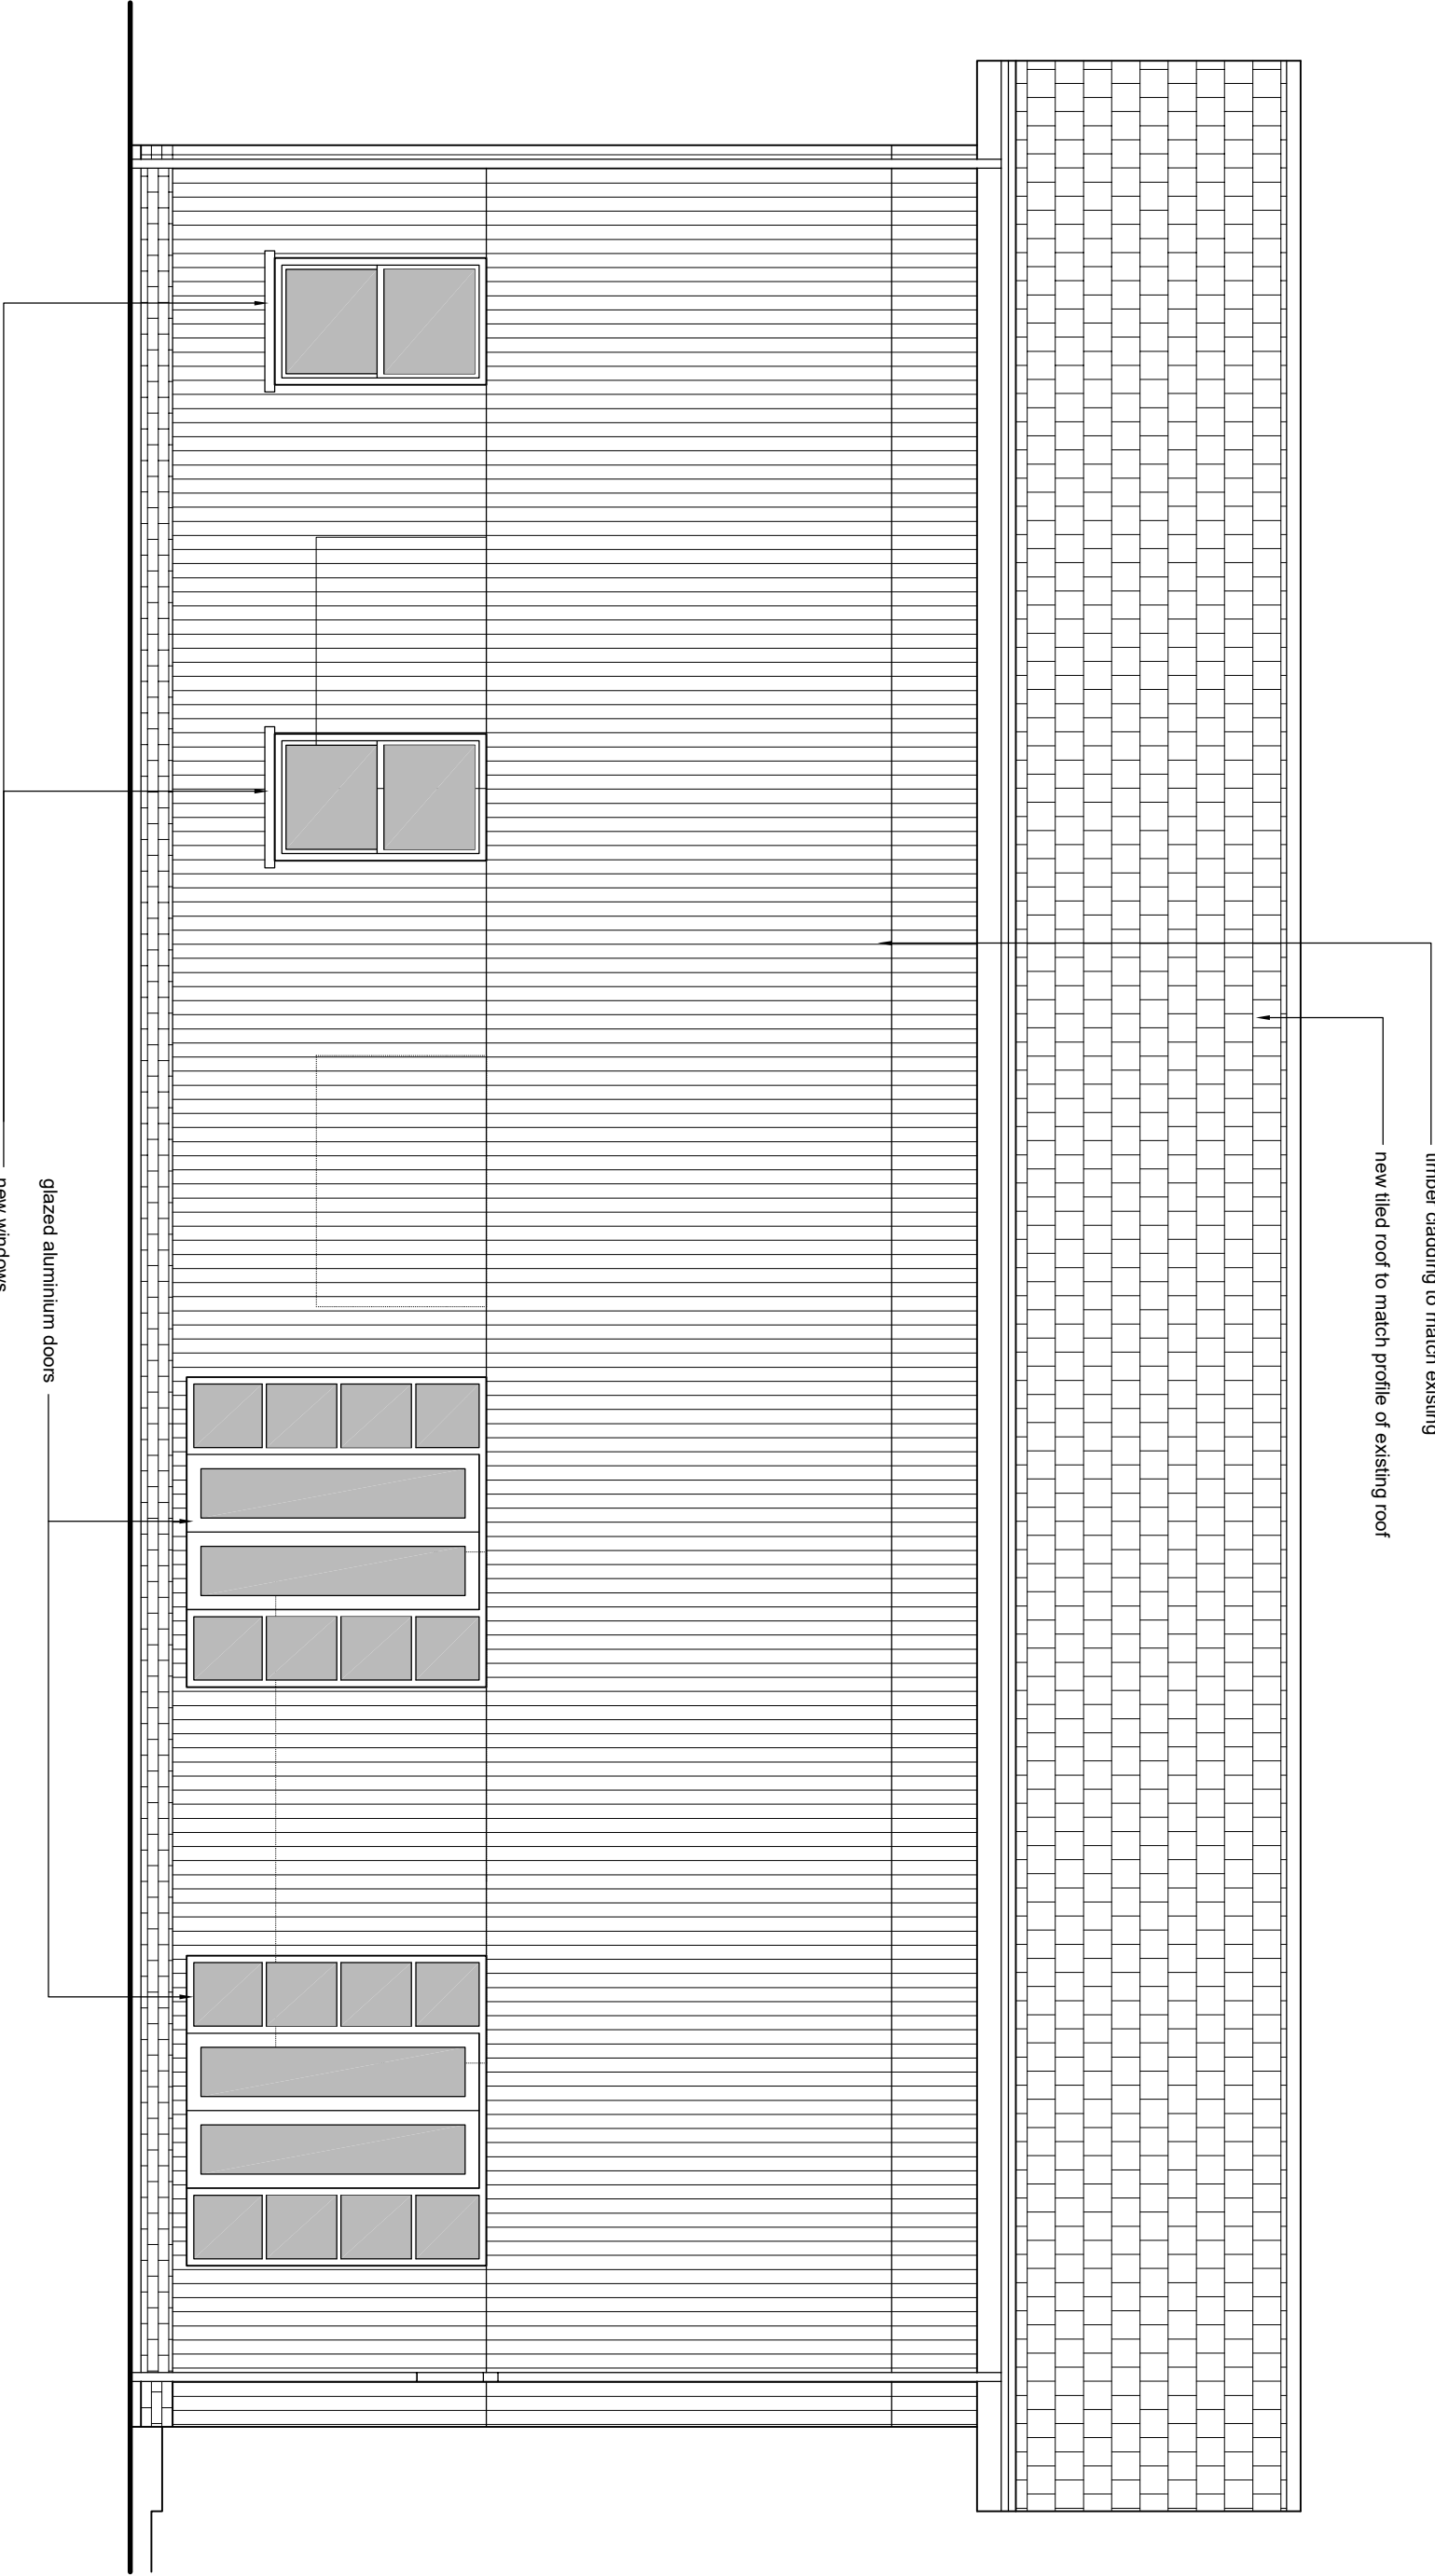

PROJECT: 23A FRAYS AVENUE, WEST DRAYTON UB7 7AF
DRAWING TITLE:

Proposed side elevation 2

SCALE: 1:50@A3 DRAWING NUMBER: P-05A



Issued for COMMENT 21.08.24
Revision A issued for COMMENT 16.09.24
Revision A issued for COMMENT 12.11.24

studio seventi

A R C H I T E C T U R E L T D

www.studioseventi.co.uk

176 Brookelhowse Road

London SE6 3TP

m:07985 507253

e:g.egbo@studioseventi.co.uk