


BLOCK PLAN - 1 MILL ROAD, HILLINGDON, UB7 7EQ

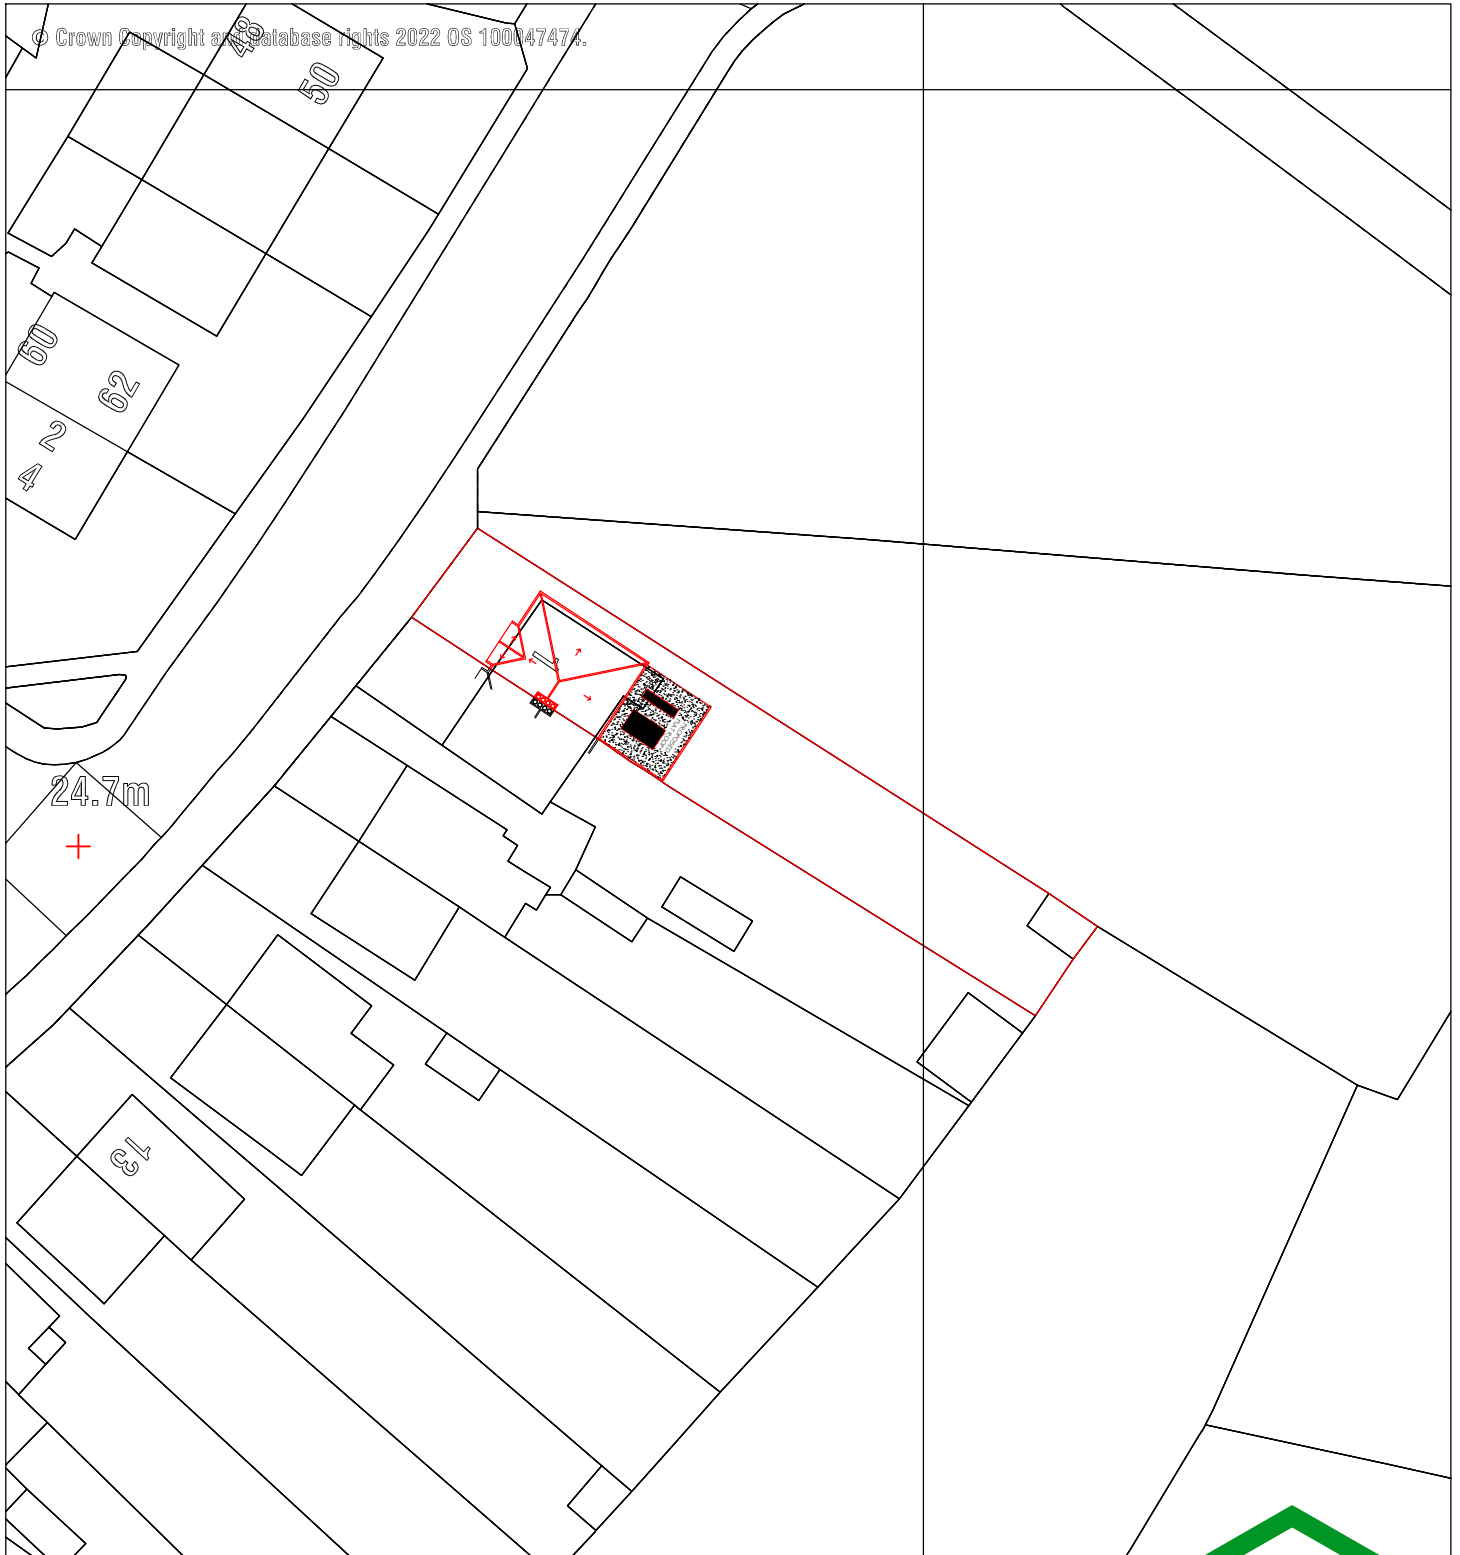

METRES
0 5 10 15 20
BAR SCALE



N O R T H

SCALE 1:500 @ A4
DRG TITLE, APL 1689 BP01

**ABSTRACT
PLANS**

©

STRUCTURAL • ARCHITECTURAL

TEL: 01483 77 00 73
Email: info@abstract-plans.co.uk
Web: www.abstract-plans.co.uk