



1 MILL ROAD, WEST DRAYTON, HILLINGDON, UB7 7EQ

ALL MATERIALS TO MATCH EXISTING WHERE POSSIBLE


FRONT

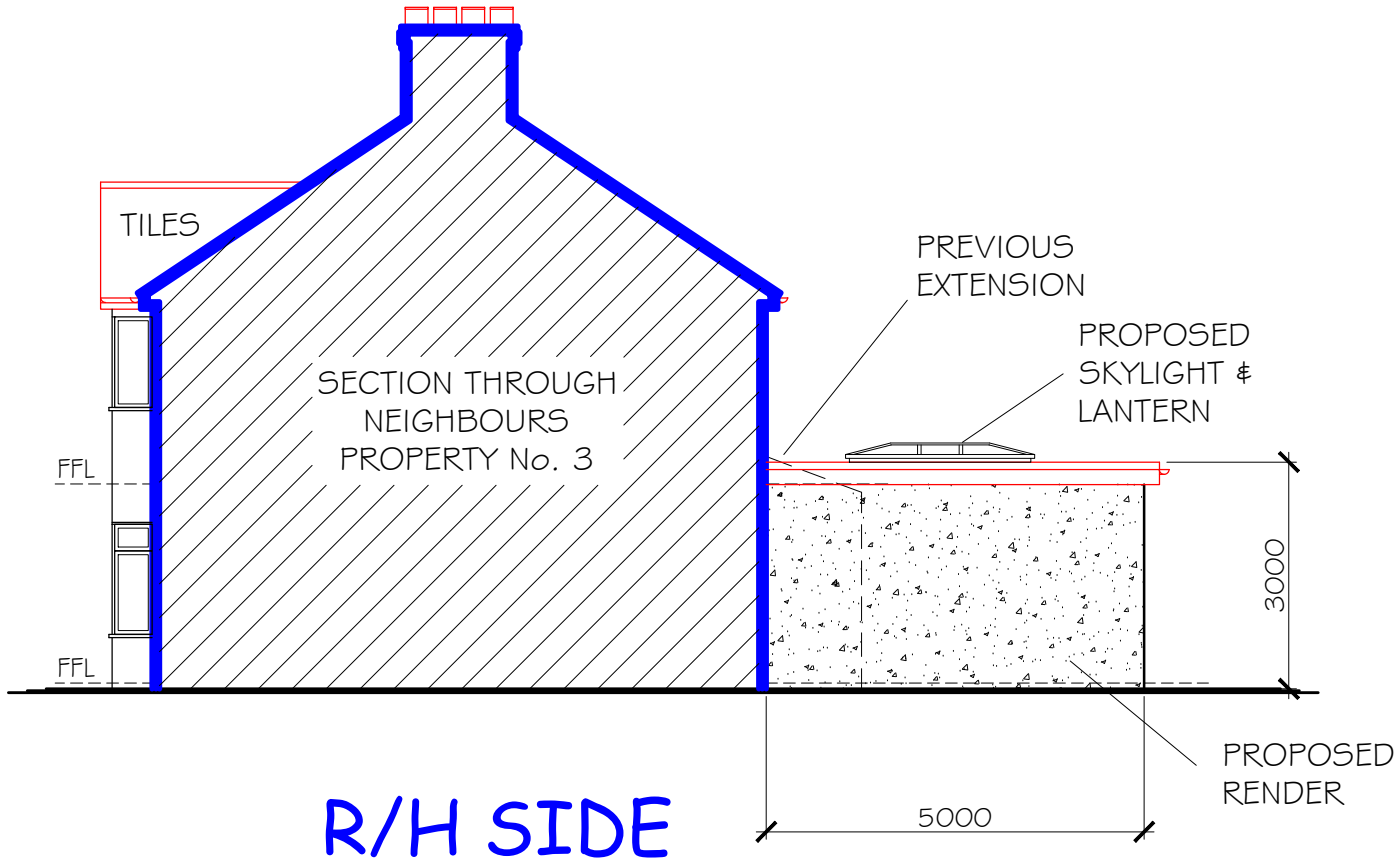

FRONT

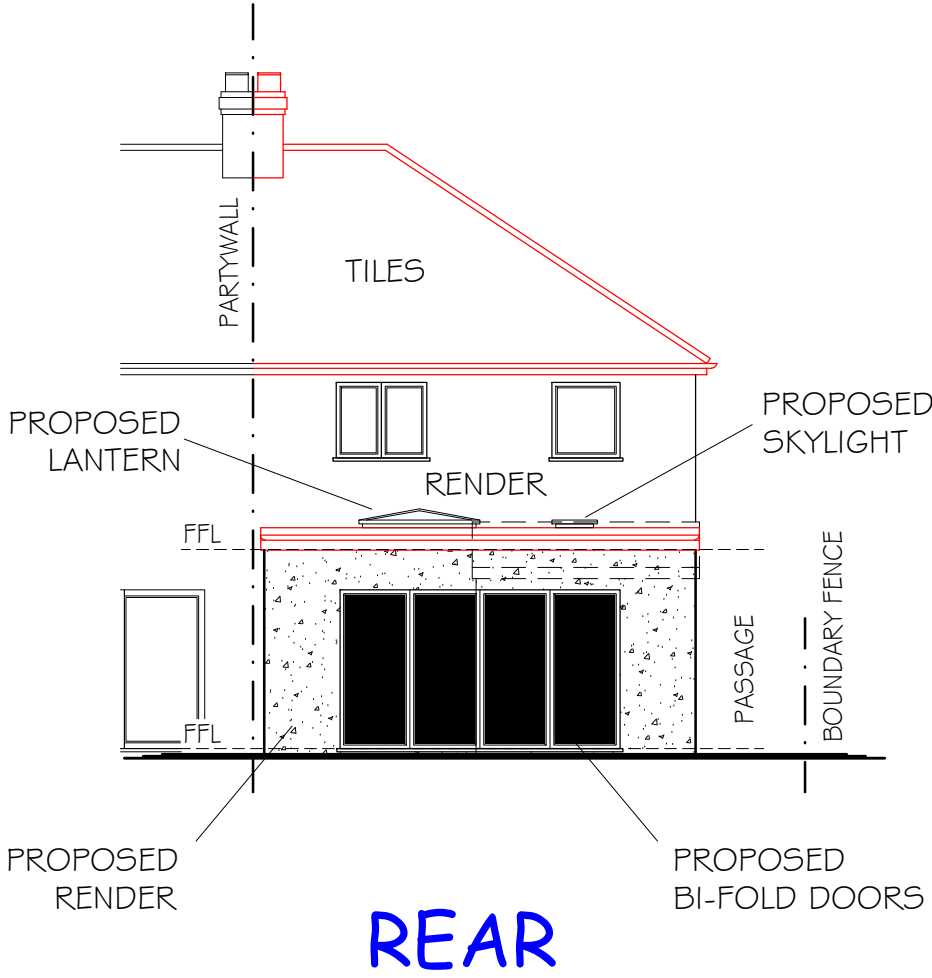


L/H SIDE

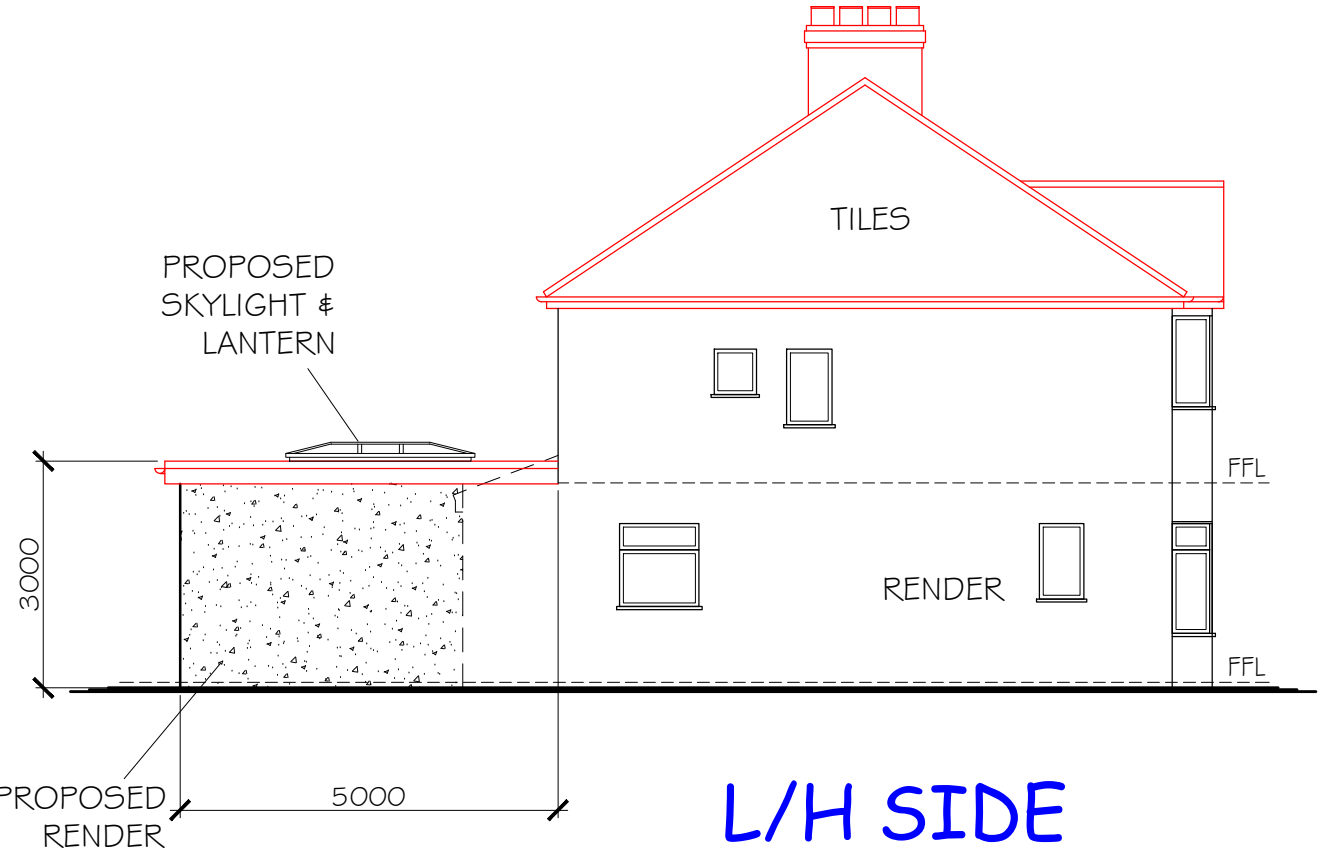

SCALE 1:100 @ A3 DRAWN NR - JUNE 2023

DRG No. APL 1689 - P02 - REV B
PROPOSED ELEVATIONS

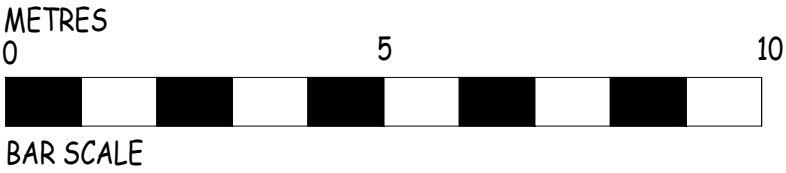

ABSTRACT PLANS

©

STRUCTURAL • ARCHITECTURAL

TEL: 01483 77 00 73

Email: info@abstract-plans.co.uk

Web: www.abstract-plans.co.uk